

PART OF THE S.1/2, OF SECTION 22, T.7N., R.2W., S.L.B. & M.
 PART OF THE S.1/2, OF SECTION 23, T.7N., R.2W., S.L.B. & M.
REMUDA SUBDIVISION AND GOLF COURSE PHASE 4
 IN FARR WEST CITY
 SCALE 1" = 100'

TAXING UNIT: 145,479


SEE PAGE 11-3

SEE PAGE 11-3

SEE PAGE 176

SEE PAGE 11-3

SEE PAGE 178

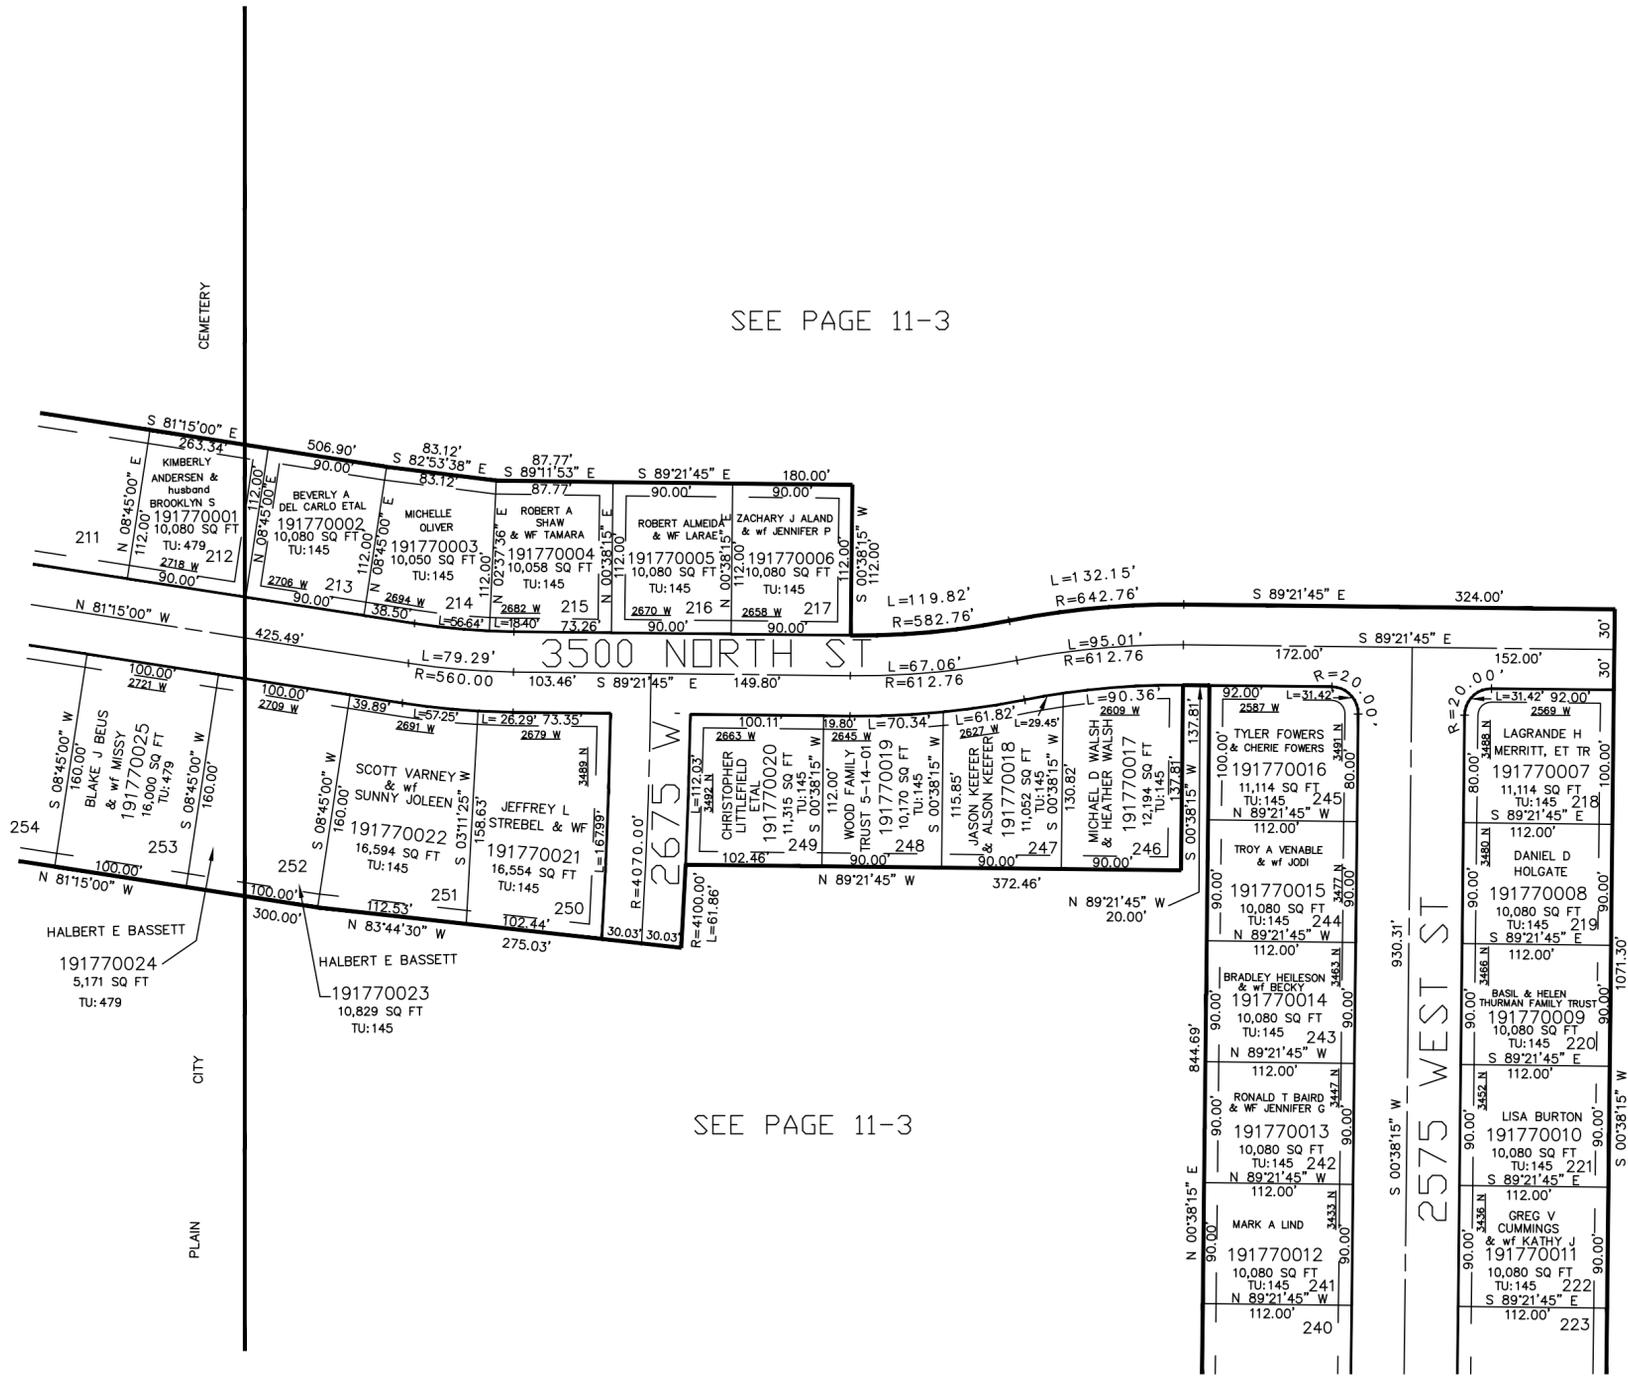

10' UTILITY & DRAINAGE EASEMENTS EACH
 SIDE OF PROPERTY LINES AS INDICATED
 BY DASHED LINES EXCEPT AS OTHERWISE
 SHOWN.

FOR COMPLETE ENG DATA SEE
 ORIGINAL DEDICATION PLAT IN
 BOOKS 56, PAGES 35 & 36 OF RECORDS.