

PART OF THE S 1/2 OF SECTION 22, T.7N., R.2W., S.L.B. & M.  
PART OF THE S 1/2 OF SECTION 23, T.7N., R.2W., S.L.B. & M.


# REMUDA SUBDIVISION AND GOLF COURSE PH. 4

TAXING UNIT: 145

IN FARR WEST CITY

SCALE 1" = 100'

SEE PAGE 177

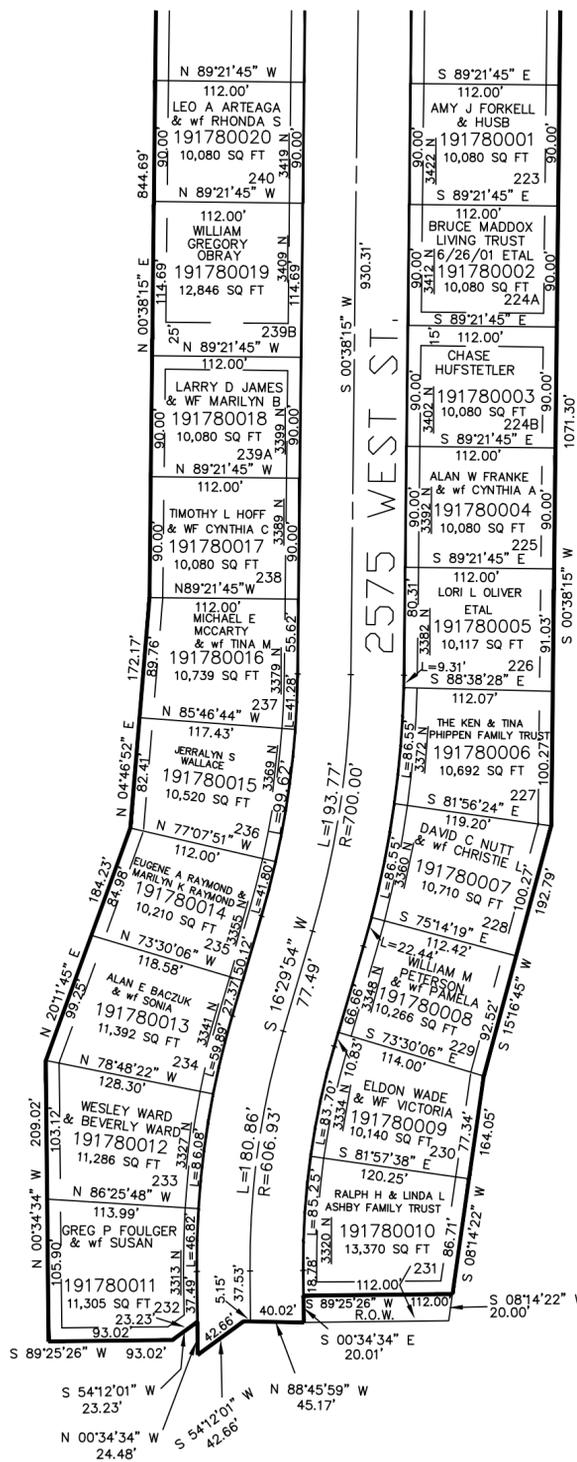

SEE PAGE 11-3

SEE PAGE 11-3

SEE PAGE 11-3

10' UTILITY & DRAINAGE EASEMENTS EACH SIDE OF PROPERTY LINES AS INDICATED BY DASHED LINES EXCEPT AS OTHERWISE SHOWN.

FOR COMPLETE ENG DATA SEE ORIGINAL DEDICATION PLAT IN BOOK 56, PAGE 36 OF RECORDS.