

PART OF THE W.1/2, OF SECTION 23, T.7N., R.2W., S.L.B. & M.  
**REMUDA SUBDIVISION & GOLF COURSE PHASE 2B**


TAXING UNIT: 145

IN FARR WEST CITY

SCALE 1" = 60'

SEE PAGE  
164

SEE PAGE 11

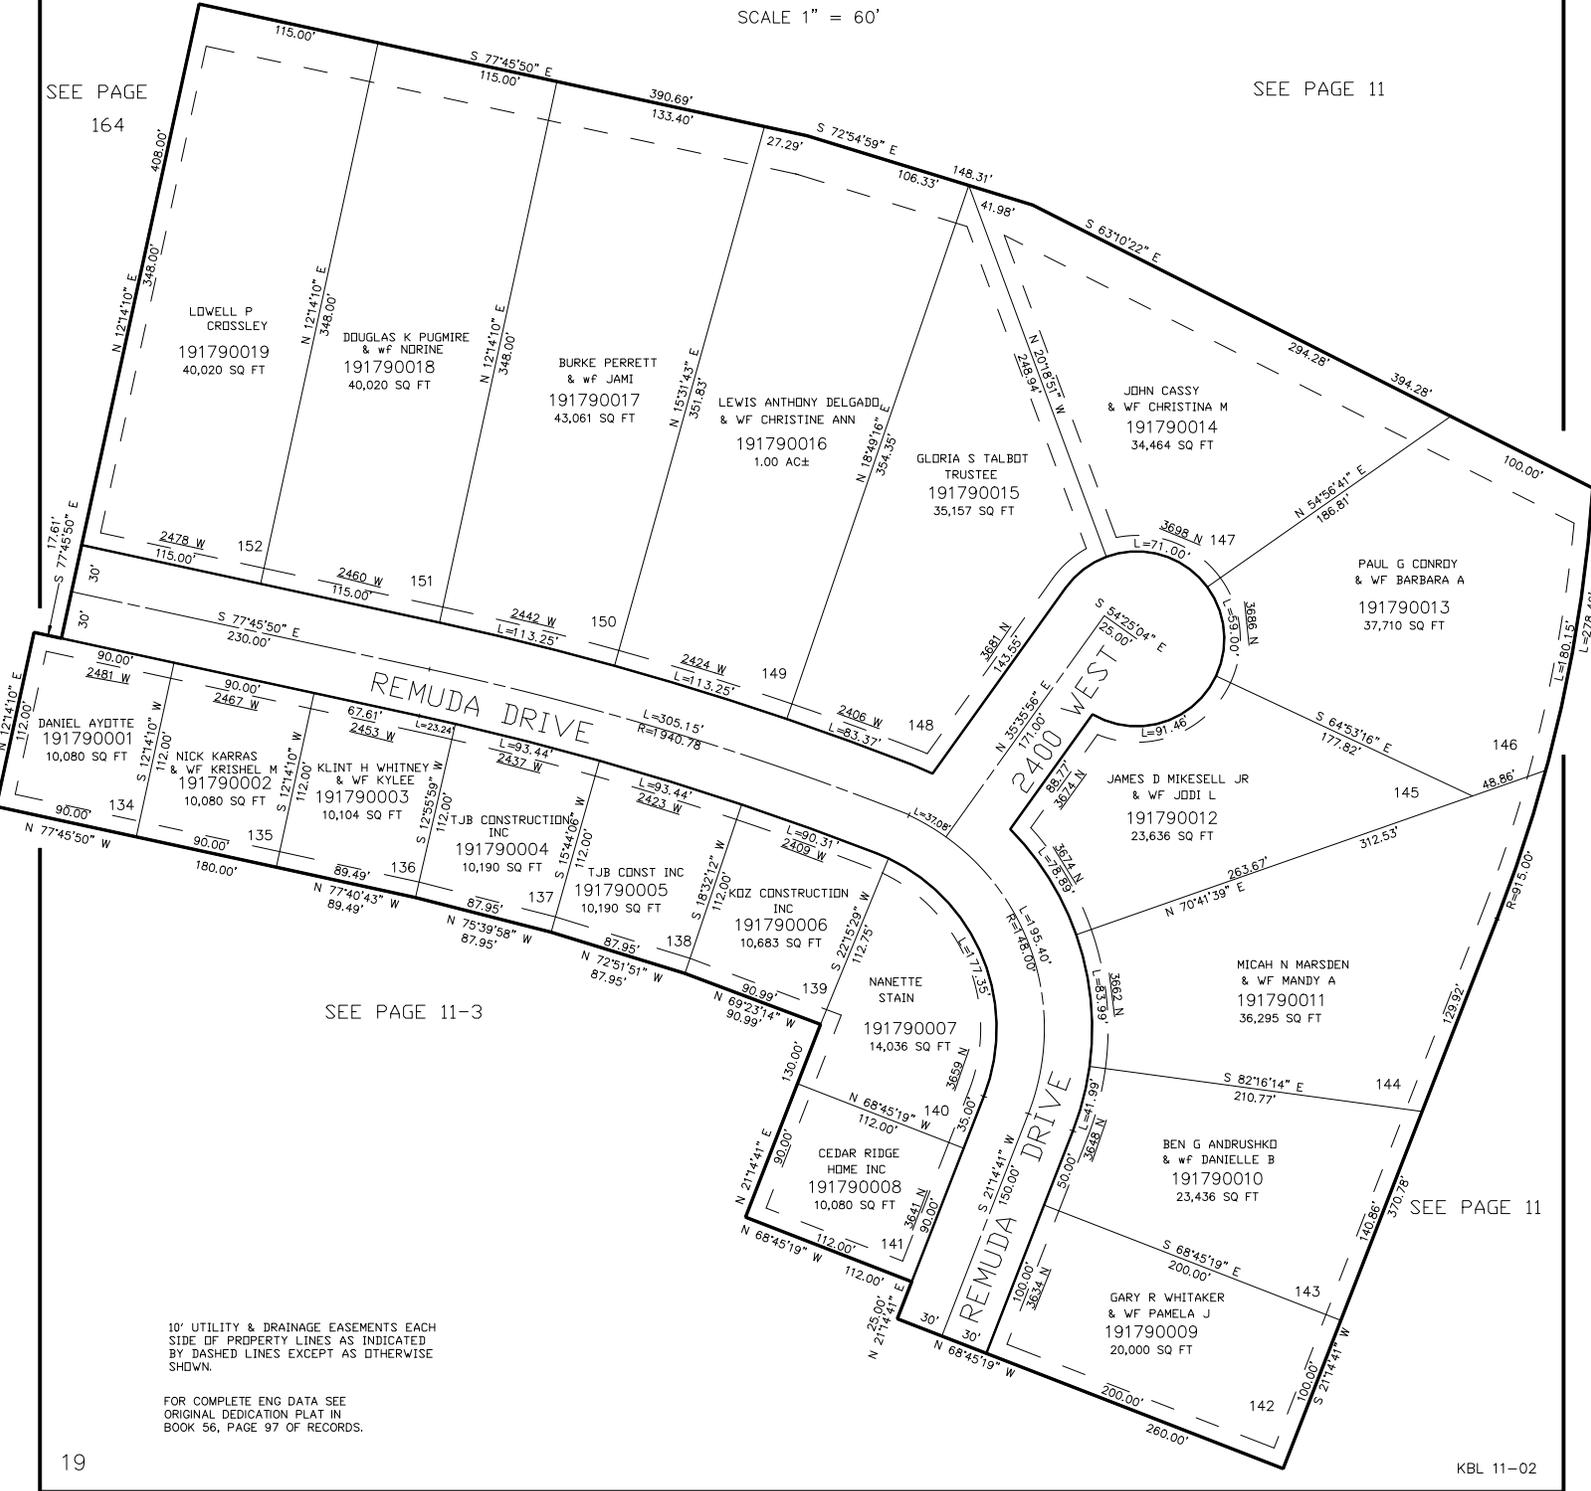

SEE PAGE 11-3

SEE PAGE 11

10' UTILITY & DRAINAGE EASEMENTS EACH  
 SIDE OF PROPERTY LINES AS INDICATED  
 BY DASHED LINES EXCEPT AS OTHERWISE  
 SHOWN.

FOR COMPLETE ENG DATA SEE  
 ORIGINAL DEDICATION PLAT IN  
 BOOK 56, PAGE 97 OF RECORDS.