

PART OF THE SE 1/4 OF SECTION 28, AND THE NE 1/4 OF SECTION 33, T.7N., R.2W., S.L.B. & M.


# L HOFFMAN SUBDIVISION

IN PLAIN CITY  
SCALE 1" = 80'

TAXING UNIT: 21

SEE PAGE 24

SEE PAGE 24

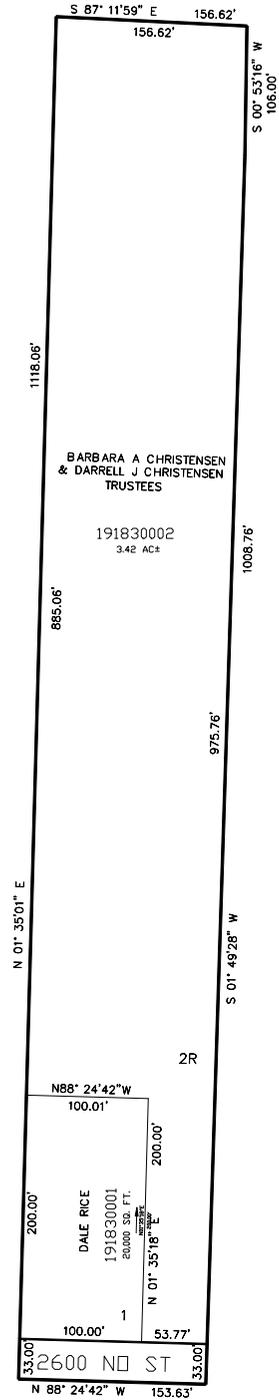

BARBARA A CHRISTENSEN  
& DARRELL J CHRISTENSEN  
TRUSTEES

191830002  
3.42 AC±

DALE RICE  
191830001  
20,000 SQ. FT.

2600 RD ST

SEE PAGE 35-1

SEE PAGE 35-1

FOR COMPLETE ENG DATA SEE  
ORIGINAL DEDICATION PLAT IN  
BOOK 57, PAGE 49 OF RECORDS.

SEE PAGE 35-1