

PART OF THE SE.1/4, OF SECTION 23, T.7N., R.2W., S.L.B. & M.

SHAW SUBDIVISION

SEE PAGE 155

IN FARR WEST CITY

SCALE 1" = 60'


TAXING UNIT: 145

HIGLEY ROAD

SEE PAGE
11-2

SEE PAGE 11-2

10' UTILITY & DRAINAGE EASEMENTS EACH
SIDE OF PROPERTY LINES AS INDICATED
BY DASHED LINES
* FOR COMPLETE EASEMENT INFORMATION
SEE DEDICATION PLAT

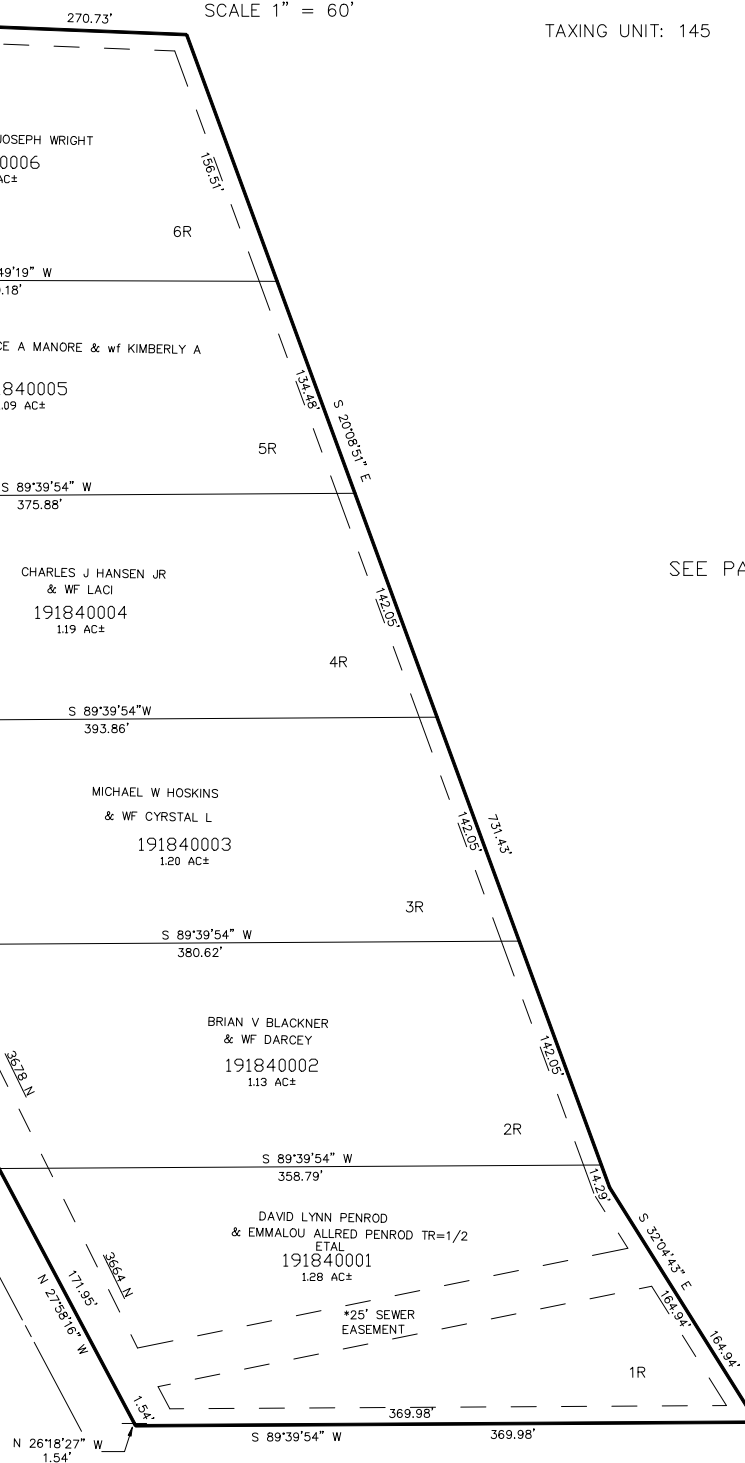

FOR COMPLETE ENG DATA SEE
ORIGINAL DEDICATION PLAT IN
BOOK 57, PAGE 66 OF RECORDS.

SEE PAGE 11-2