

PART OF THE SE.1/4, OF SECTION 23, T.7N., R.2W., S.L.B. & M.

SHAW SUBDIVISION

SEE PAGE 155

IN FARR WEST CITY


SCALE 1" = 60'

TAXING UNIT: 145

HIGLEY ROAD

SEE PAGE 11-2

SEE PAGE 11-2

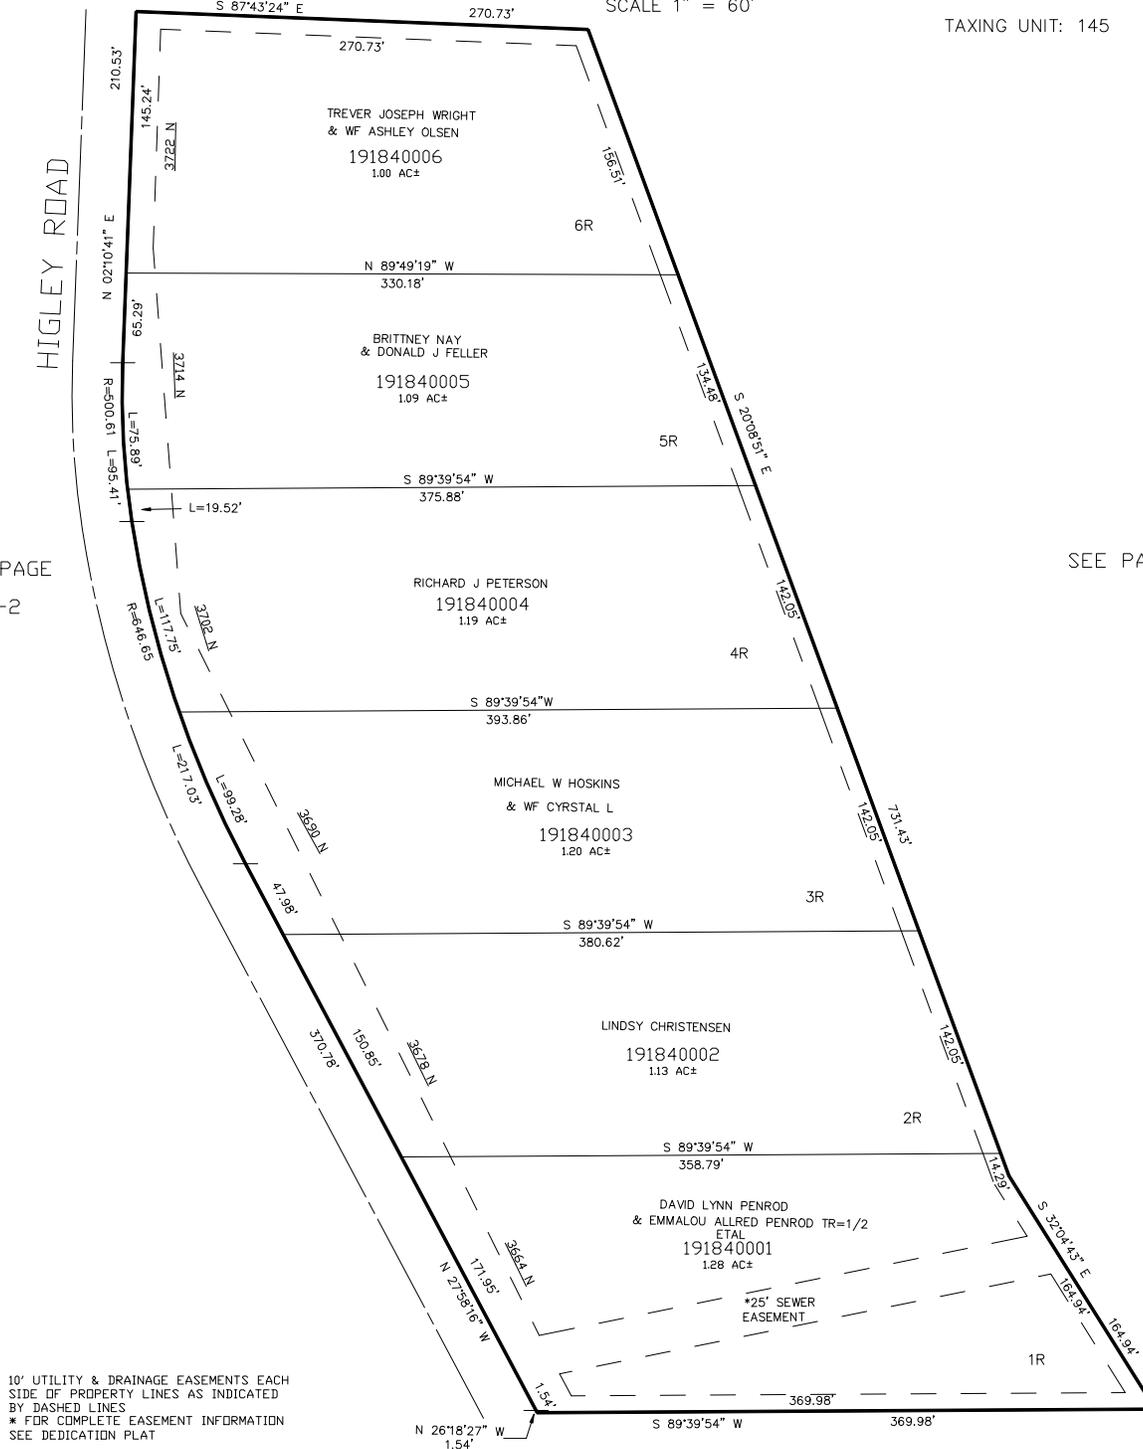

10' UTILITY & DRAINAGE EASEMENTS EACH SIDE OF PROPERTY LINES AS INDICATED BY DASHED LINES  
 \* FOR COMPLETE EASEMENT INFORMATION SEE DEDICATION PLAT

FOR COMPLETE ENG DATA SEE ORIGINAL DEDICATION PLAT IN BOOK 57, PAGE 66 OF RECORDS.

SEE PAGE 11-2