


PART OF THE SE.1/4, OF SECTION 28, T.7N., R.2W., S.L.B. & M.  
CODY CHRISTENSEN ESTATES SUBDIVISION

TAXING UNIT: 21      IN PLAIN CITY      SCALE 1" = 50'      SEE PAGE 24

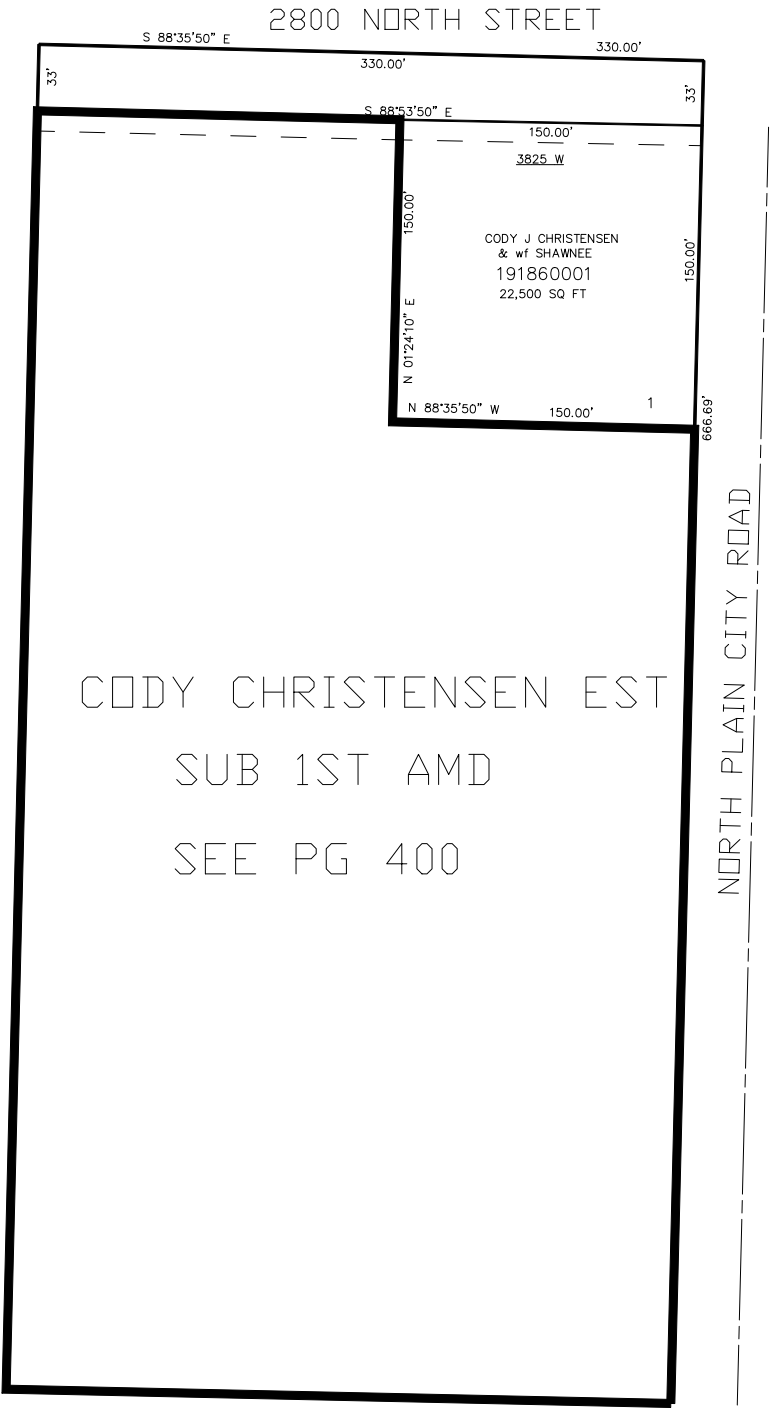

SEE PAGE 24

SEE PAGE 24

10' UTILITY & DRAINAGE EASEMENTS EACH  
SIDE OF PROPERTY LINES AS INDICATED  
BY DASHED LINES EXCEPT AS OTHERWISE  
SHOWN.

FOR COMPLETE ENG DATA SEE  
ORIGINAL DEDICATION PLAT IN  
BOOK 58, PAGE 16 OF RECORDS.

SEE PAGE 24

\*FOR TAX PURPOSES ONLY\*