

PART OF THE S.1/2, OF SECTION 22, T.7N., R.2W., S.L.B. & M. AND
PART OF THE SW.1/4, OF SECTION 23, T.7N., R.2W., S.L.B. & M.
REMUDA SUBDIVISION AND GOLF COURSE PHASE 6

IN FARR WEST CITY

SCALE 1" = 100'


TAXING UNIT: 479

SEE PAGE 10

*SEE CORRECTION
AFFIDAVIT
E#2035432

SEE PAGE 188

SEE PAGE 190

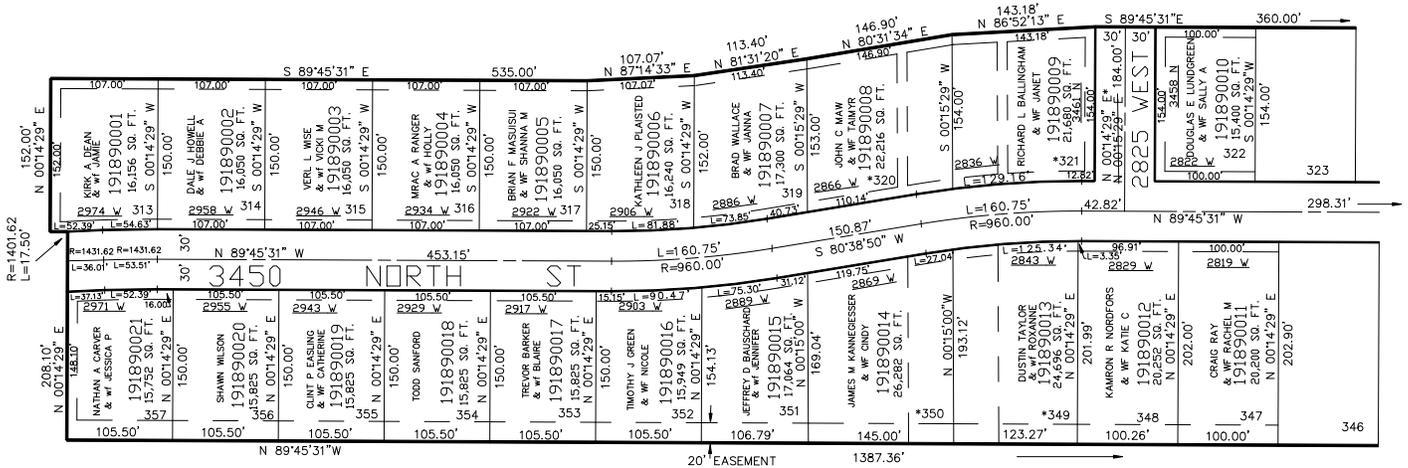

* SEE DEDICATION PLAT
FOR EASEMENT INFORMATION

SEE PAGE 10

FOR COMPLETE ENG DATA SEE
ORIGINAL DEDICATION PLAT IN
BOOK 58, PAGE 30 OF RECORDS.

10' UTILITY & DRAINAGE EASEMENTS EACH
SIDE OF PROPERTY LINES AS INDICATED
BY DASHED LINES EXCEPT AS OTHERWISE
SHOWN.