

PART OF THE S.1/2, OF SECTION 22, T.7N., R.2W, S.L.B. & M. AND
PART OF THE SW.1/4, OF SECTION 23, T.7N., R.2W., S.L.B. & M.

REMUDA SUBDIVISION AND GOLF COURSE PHASE 6

IN FARR WEST CITY

SCALE 1" = 100'


TAXING UNIT: 479

SEE PAGE 10

*SEE CORRECTION
AFFIDAVIT
E#2035432

SEE PAGE 188

SEE PAGE 190

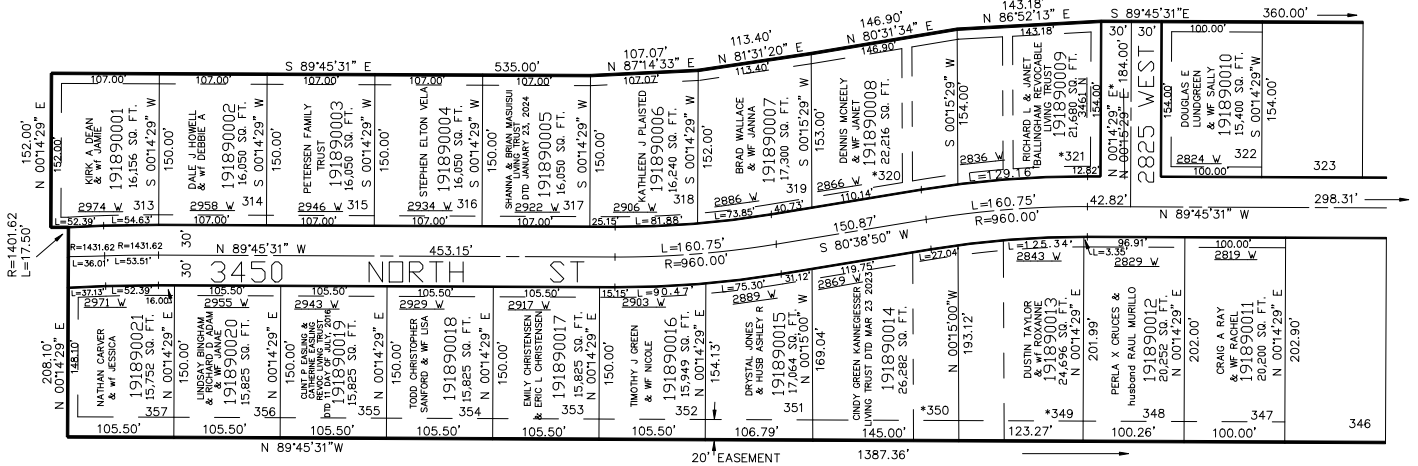

* SEE DEDICATION PLAT
FOR EASEMENT INFORMATION

SEE PAGE 10

10' UTILITY & DRAINAGE EASEMENTS EACH
SIDE OF PROPERTY LINES AS INDICATED
BY DASHED LINES EXCEPT AS OTHERWISE
SHOWN.

FOR COMPLETE ENG DATA SEE
ORIGINAL DEDICATION PLAT IN
BOOK 58, PAGE 30 OF RECORDS.