


PART OF THE S.1/2 OF SECTION 22, T.7N., R.2W., S.L.B. & M.
PART OF THE SW.1/4, OF SECTION 23, T.7N., R.2W., S.L.B. & M.
REMUDA SUBDIVISION AND GOLF COURSE PHASE 6

IN FARR WEST CITY
SCALE 1" = 100'

TAXING UNIT: 479 145

SEE PAGE 10

SEE PAGE 189

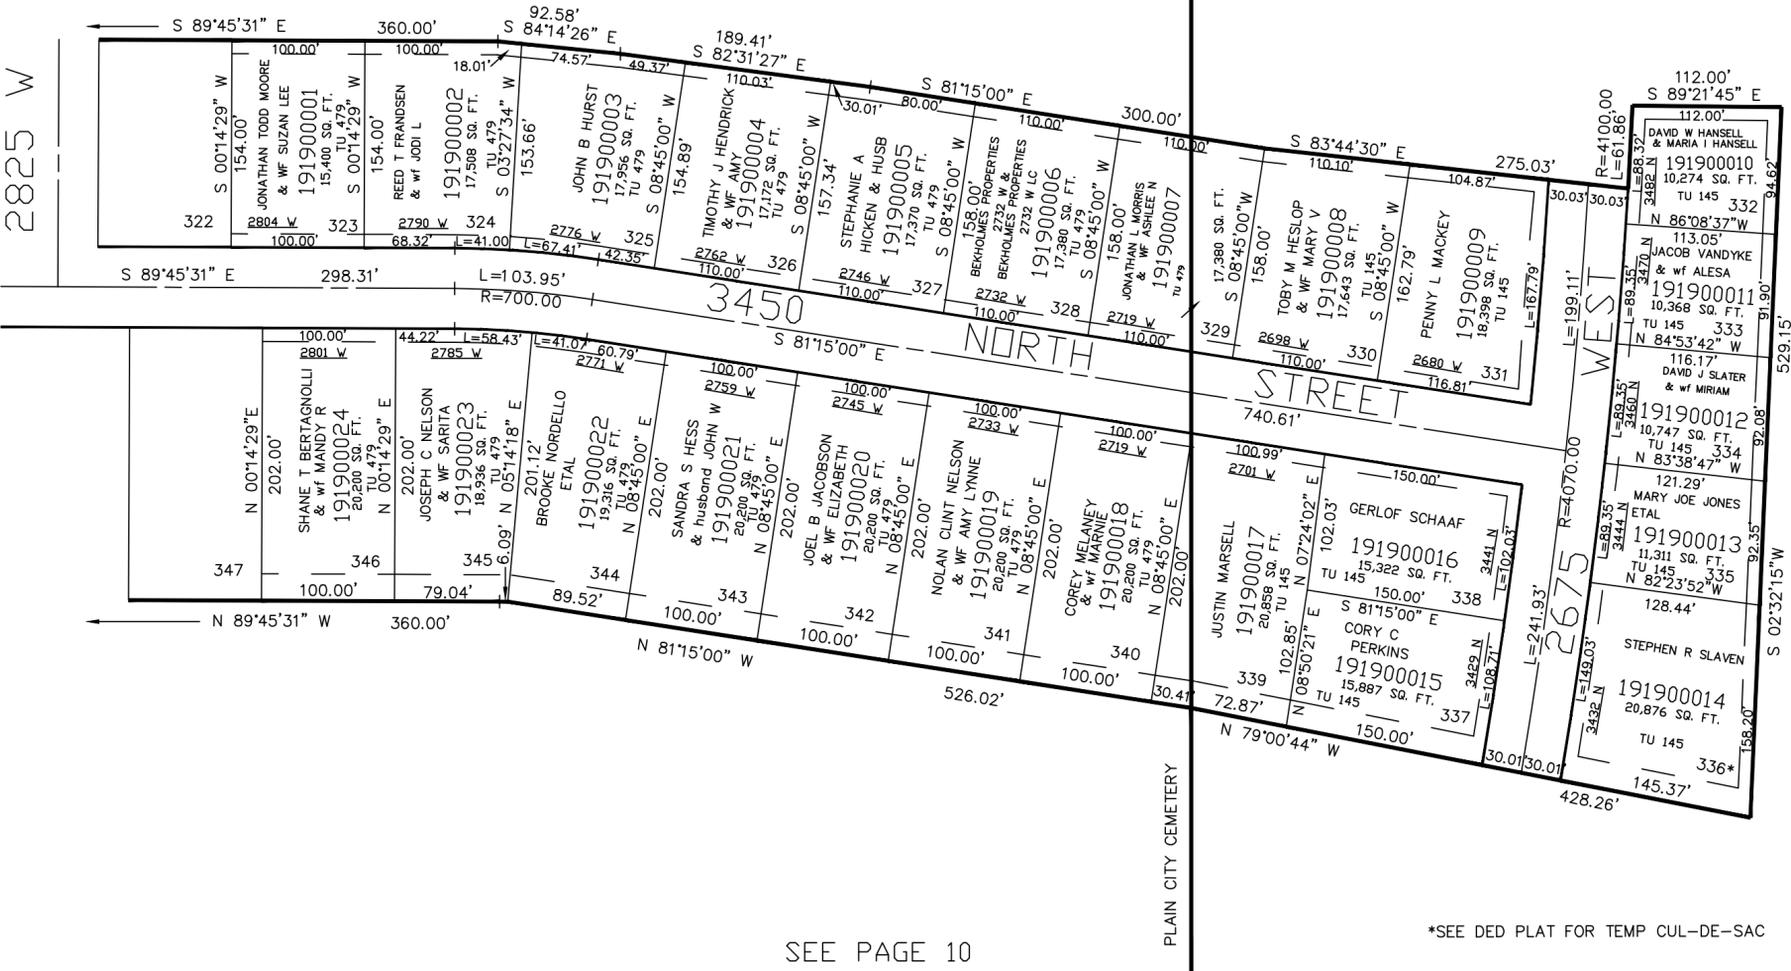

SEE PAGE 11-3

SEE PAGE 10

*SEE DED PLAT FOR TEMP CUL-DE-SAC

10' UTILITY & DRAINAGE EASEMENTS EACH SIDE OF PROPERTY LINES AS INDICATED BY DASHED LINES EXCEPT AS OTHERWISE SHOWN.

FOR COMPLETE ENG DATA SEE ORIGINAL DEDICATION PLAT IN BOOK 58, PAGE 30 OF RECORDS.