

PART OF THE SW.1/4, OF SECTION 23, T.7N., R.2W., S.L.B. & M.
REMUDA SUBDIVISION & GOLF COURSE PH 7


IN FARR WEST CITY

TAXING UNIT: 145

SCALE 1" = 100'

SEE PAGE 11-3

SEE PAGE 194

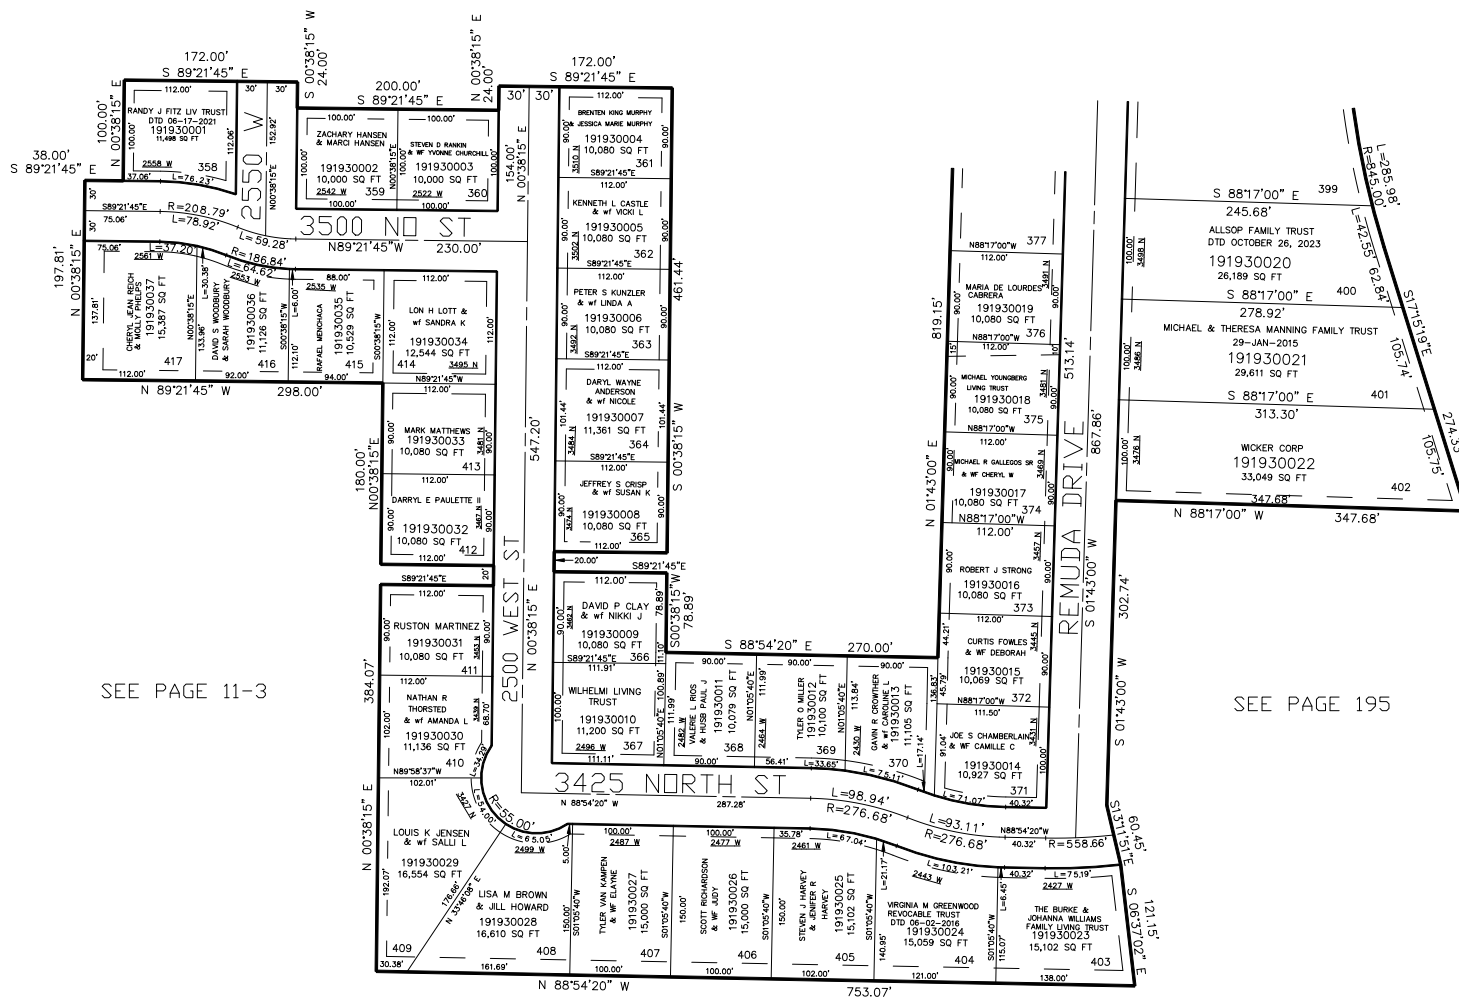

SEE PAGE 11-3

SEE PAGE 195

10' UTILITY & DRAINAGE EASEMENTS EACH SIDE OF PROPERTY LINES AS INDICATED BY DASHED LINES EXCEPT AS OTHERWISE SHOWN.

SEE PAGE 11-3

FOR COMPLETE ENG DATA SEE ORIGINAL DEDICATION PLAT IN BOOK 59, PAGE 59 OF RECORDS.

FOR TAX PURPOSES ONLY