

PART OF THE SW.1/4, OF SECTION 23, T.7N., R.2W., S.L.B. & M.  
REMUDA SUBDIVISION & GOLF COURSE PH 7


IN FARR WEST CITY

TAXING UNIT: 145

SCALE 1" = 100'

SEE PAGE 11-3

SEE PAGE 194

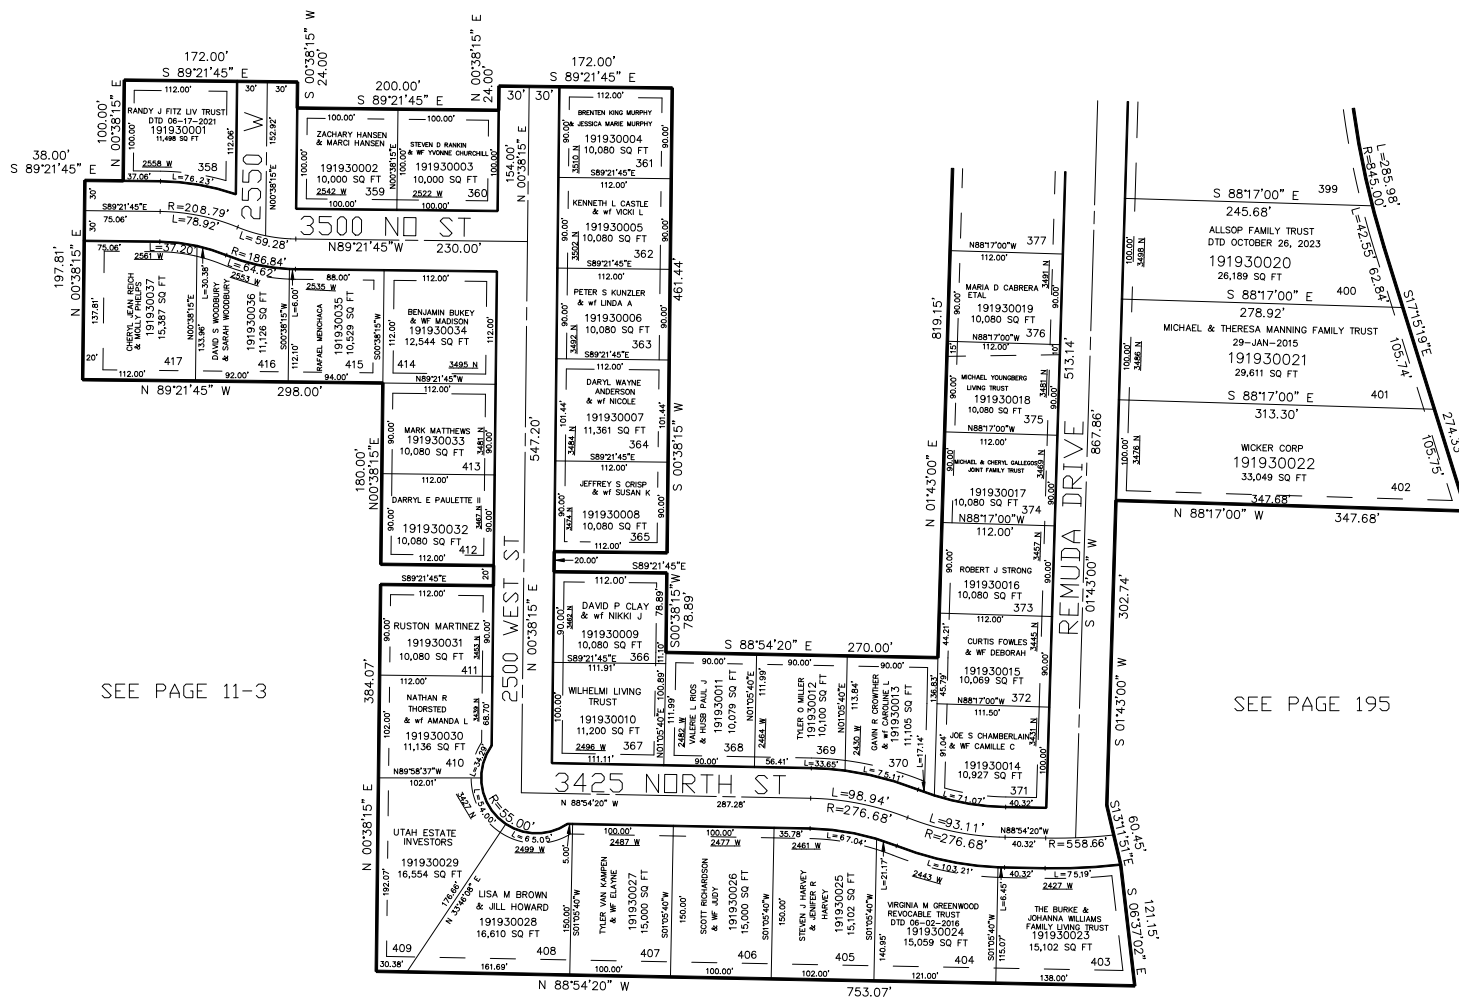

10' UTILITY & DRAINAGE EASEMENTS EACH  
SIDE OF PROPERTY LINES AS INDICATED  
BY DASHED LINES EXCEPT AS OTHERWISE  
SHOWN.

SEE PAGE 11-3

FOR COMPLETE ENG DATA SEE  
ORIGINAL DEDICATION PLAT IN  
BOOK 59, PAGE 59 OF RECORDS.

\*FOR TAX PURPOSES ONLY\*

LK 06-04