


PART OF THE NE.1/4, OF SECTION 33,
AND PART OF THE NW.1/4, OF SECTION 34, T.7N., R.2W., S.L.B. & M.
PLAIN CITY MEADOWS PHASE 6

TAXING UNIT: 21

IN PLAIN CITY
SCALE 1" = 60'

SEE PAGE 191

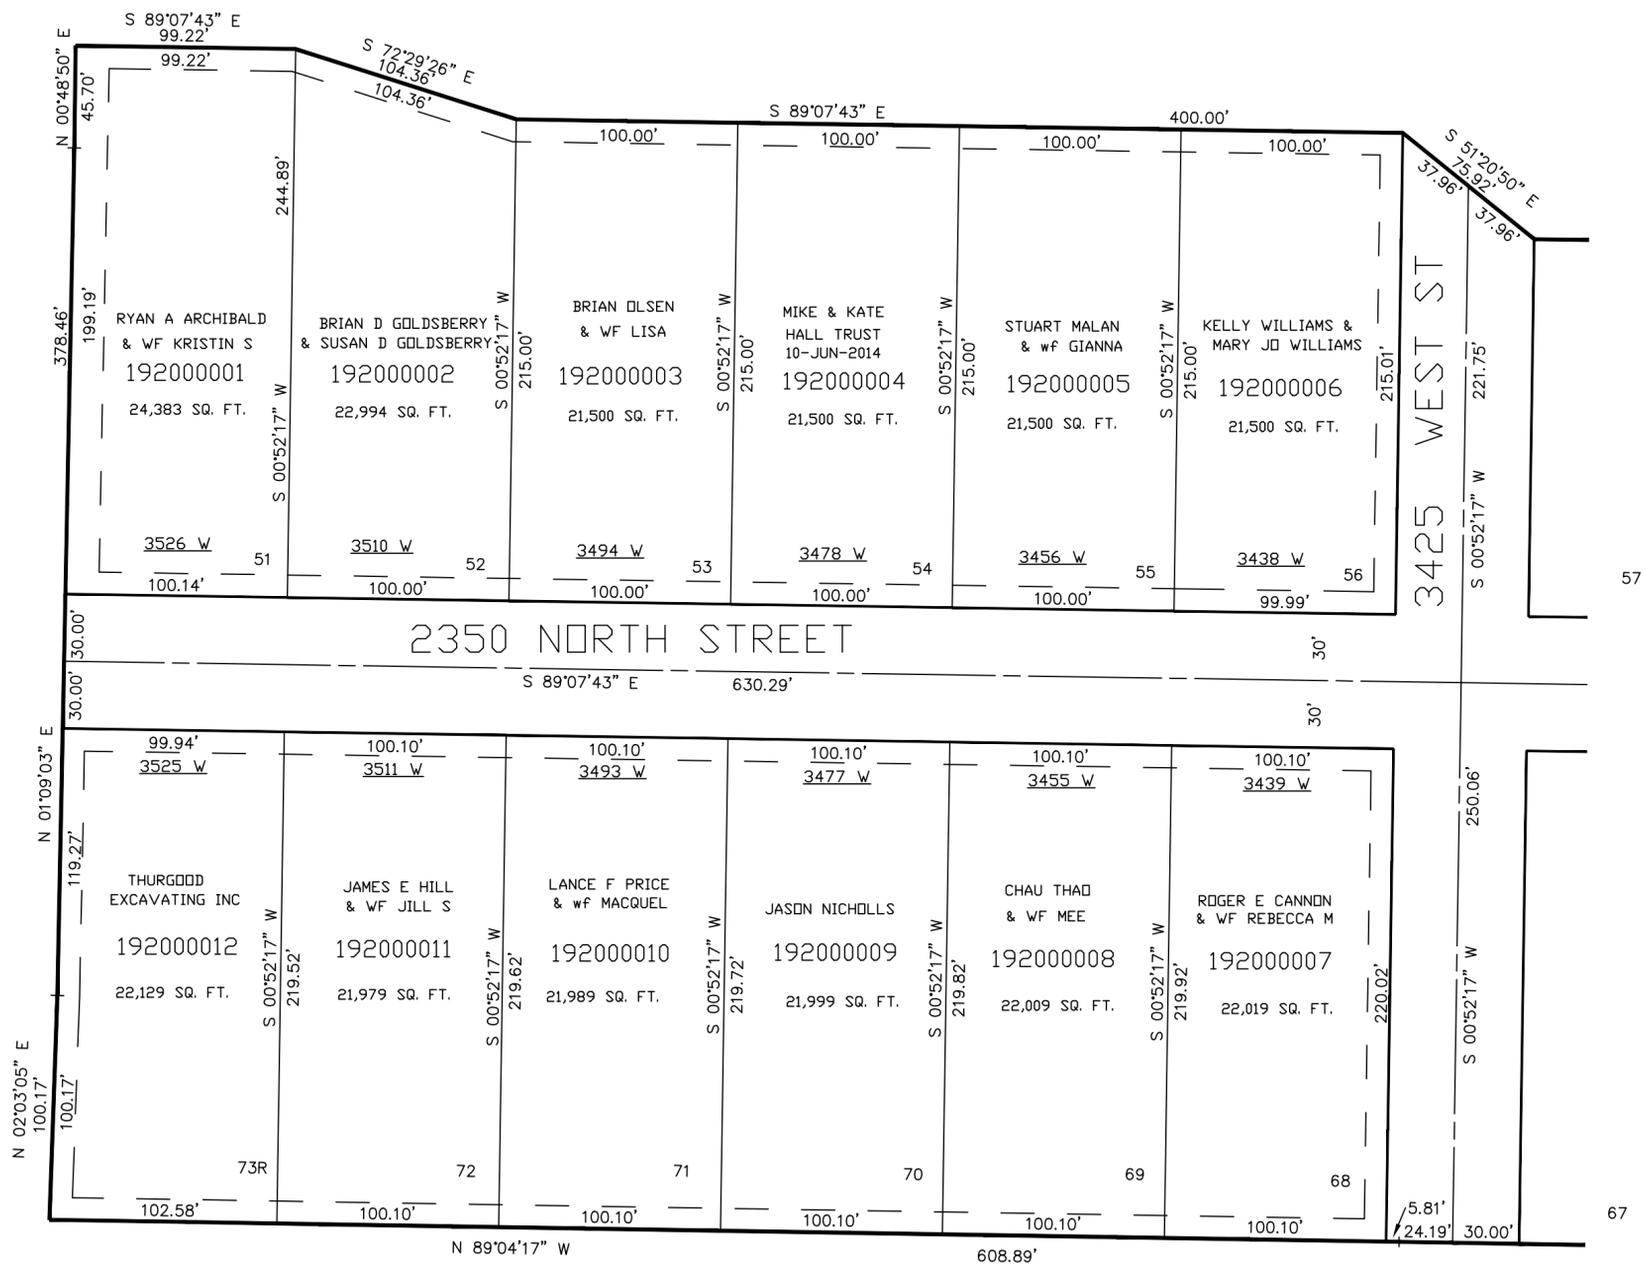

SEE PAGE 35-1

SEE PAGE 201

SEE PAGE 36-2

10' UTILITY & DRAINAGE EASEMENTS EACH SIDE OF PROPERTY LINES AS INDICATED BY DASHED LINES EXCEPT AS OTHERWISE SHOWN.

FOR COMPLETE ENG DATA SEE ORIGINAL DEDICATION PLAT IN BOOK 60, PAGE 45, OF RECORDS.