

PART OF THE NE.1/4, OF SECTION 33,  
AND PART OF THE NW.1/4, OF SECTION 34, T.7N., R.2W., S.L.B. & M.

### PLAIN CITY MEADOWS PHASE 6


TAXING UNIT: 21

IN PLAIN CITY  
SCALE 1" = 60'

SEE PAGE 191

SEE PAGE 200

SEE PAGE 36-2

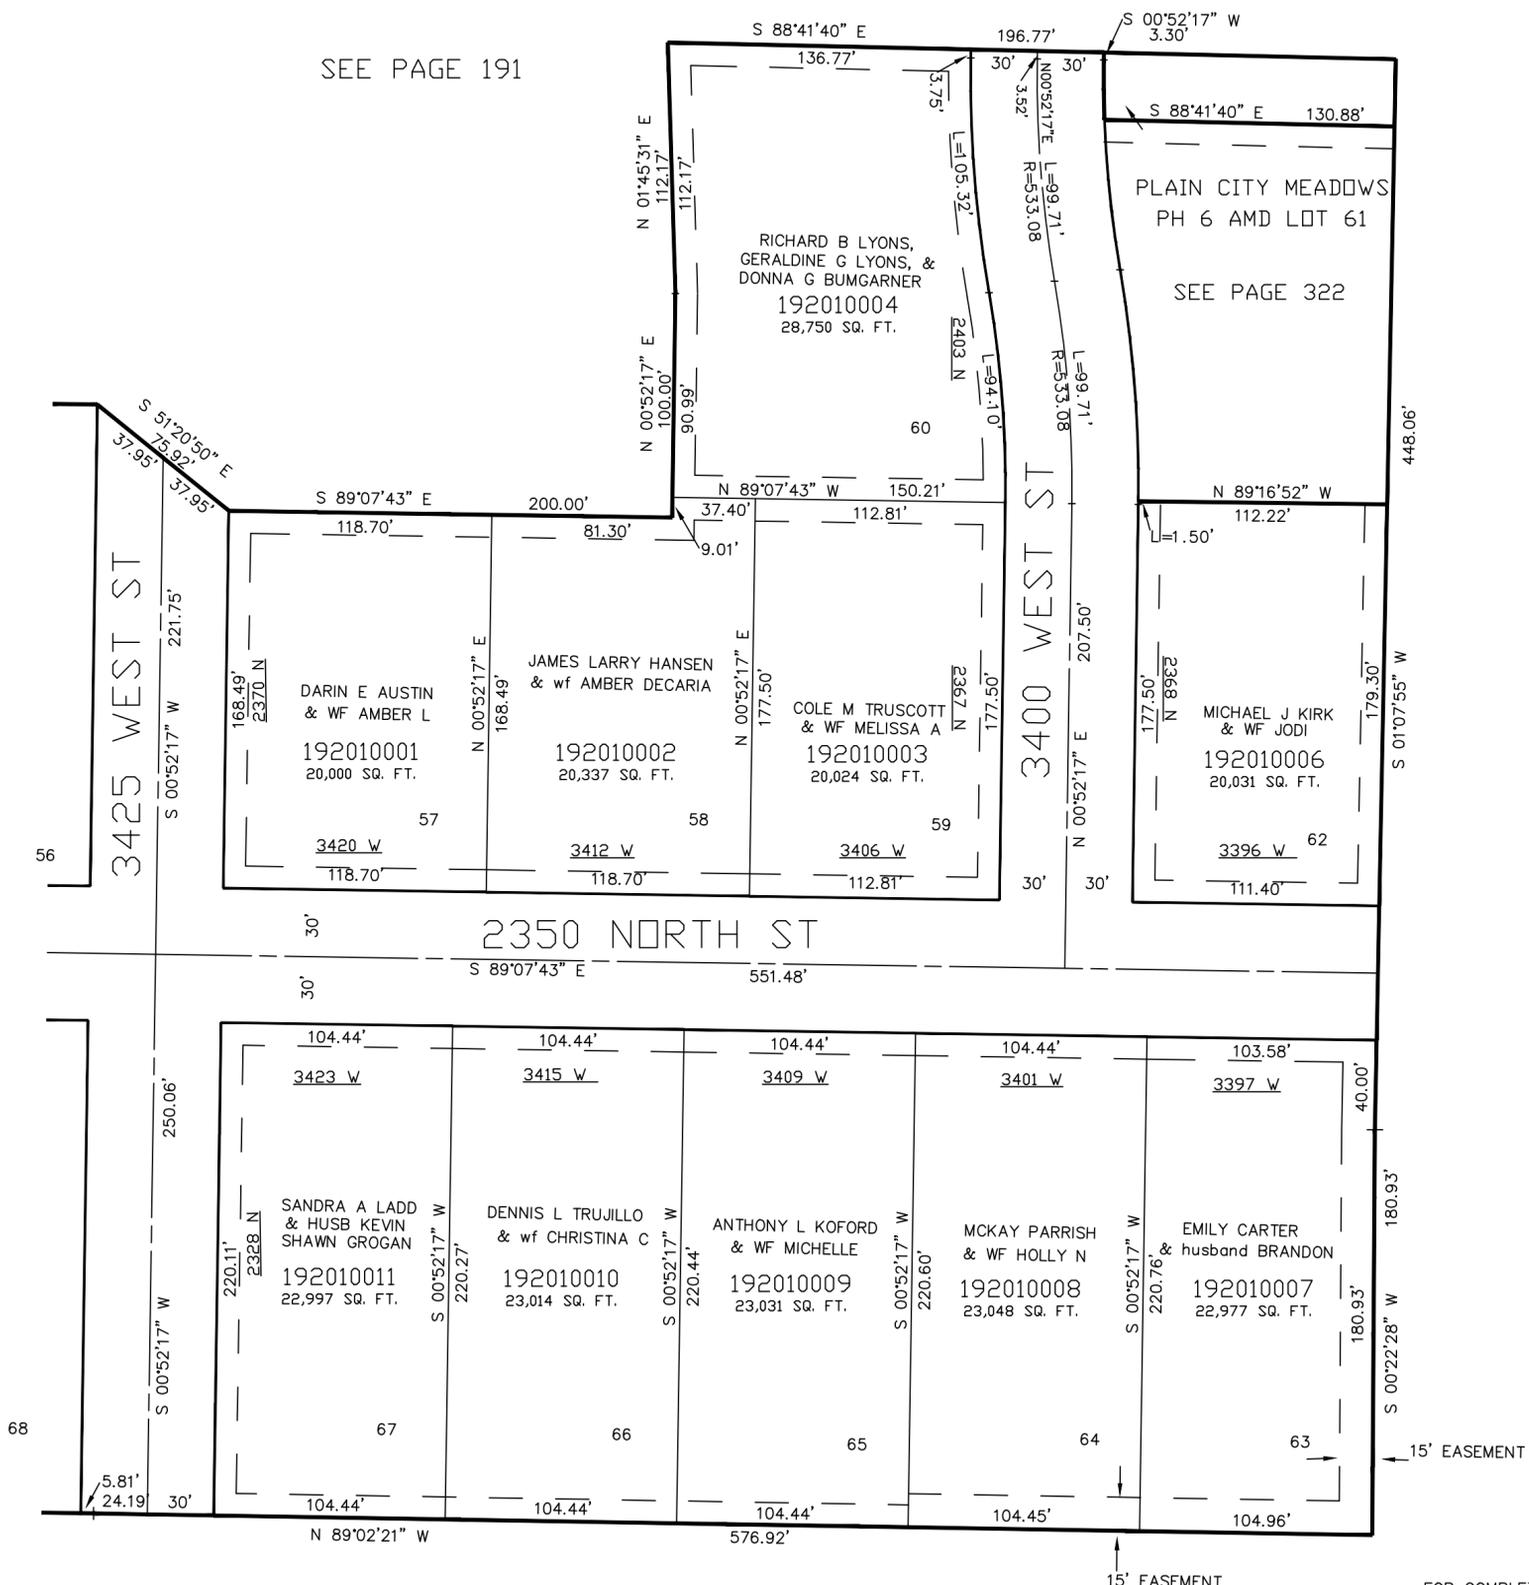

10' UTILITY & DRAINAGE EASEMENTS EACH  
SIDE OF PROPERTY LINES AS INDICATED  
BY DASHED LINES EXCEPT AS OTHERWISE  
SHOWN.

SEE PAGE 36-2

FOR COMPLETE ENG DATA SEE  
ORIGINAL DEDICATION PLAT IN  
BOOK 60, PAGE 45 OF RECORDS.