

PART OF THE S.1/2, OF SECTION 24, AND THE N.1/2, OF SECTION 25, T.7N., R.2W., S.L.B. & M.

206

WESTVIEW SUBDIVISION PHASE 2


IN PLEASANT VIEW CITY

TAXING UNIT: 11

SCALE 1" = 40'

SEE PAGE 14

SEE PAGE 205

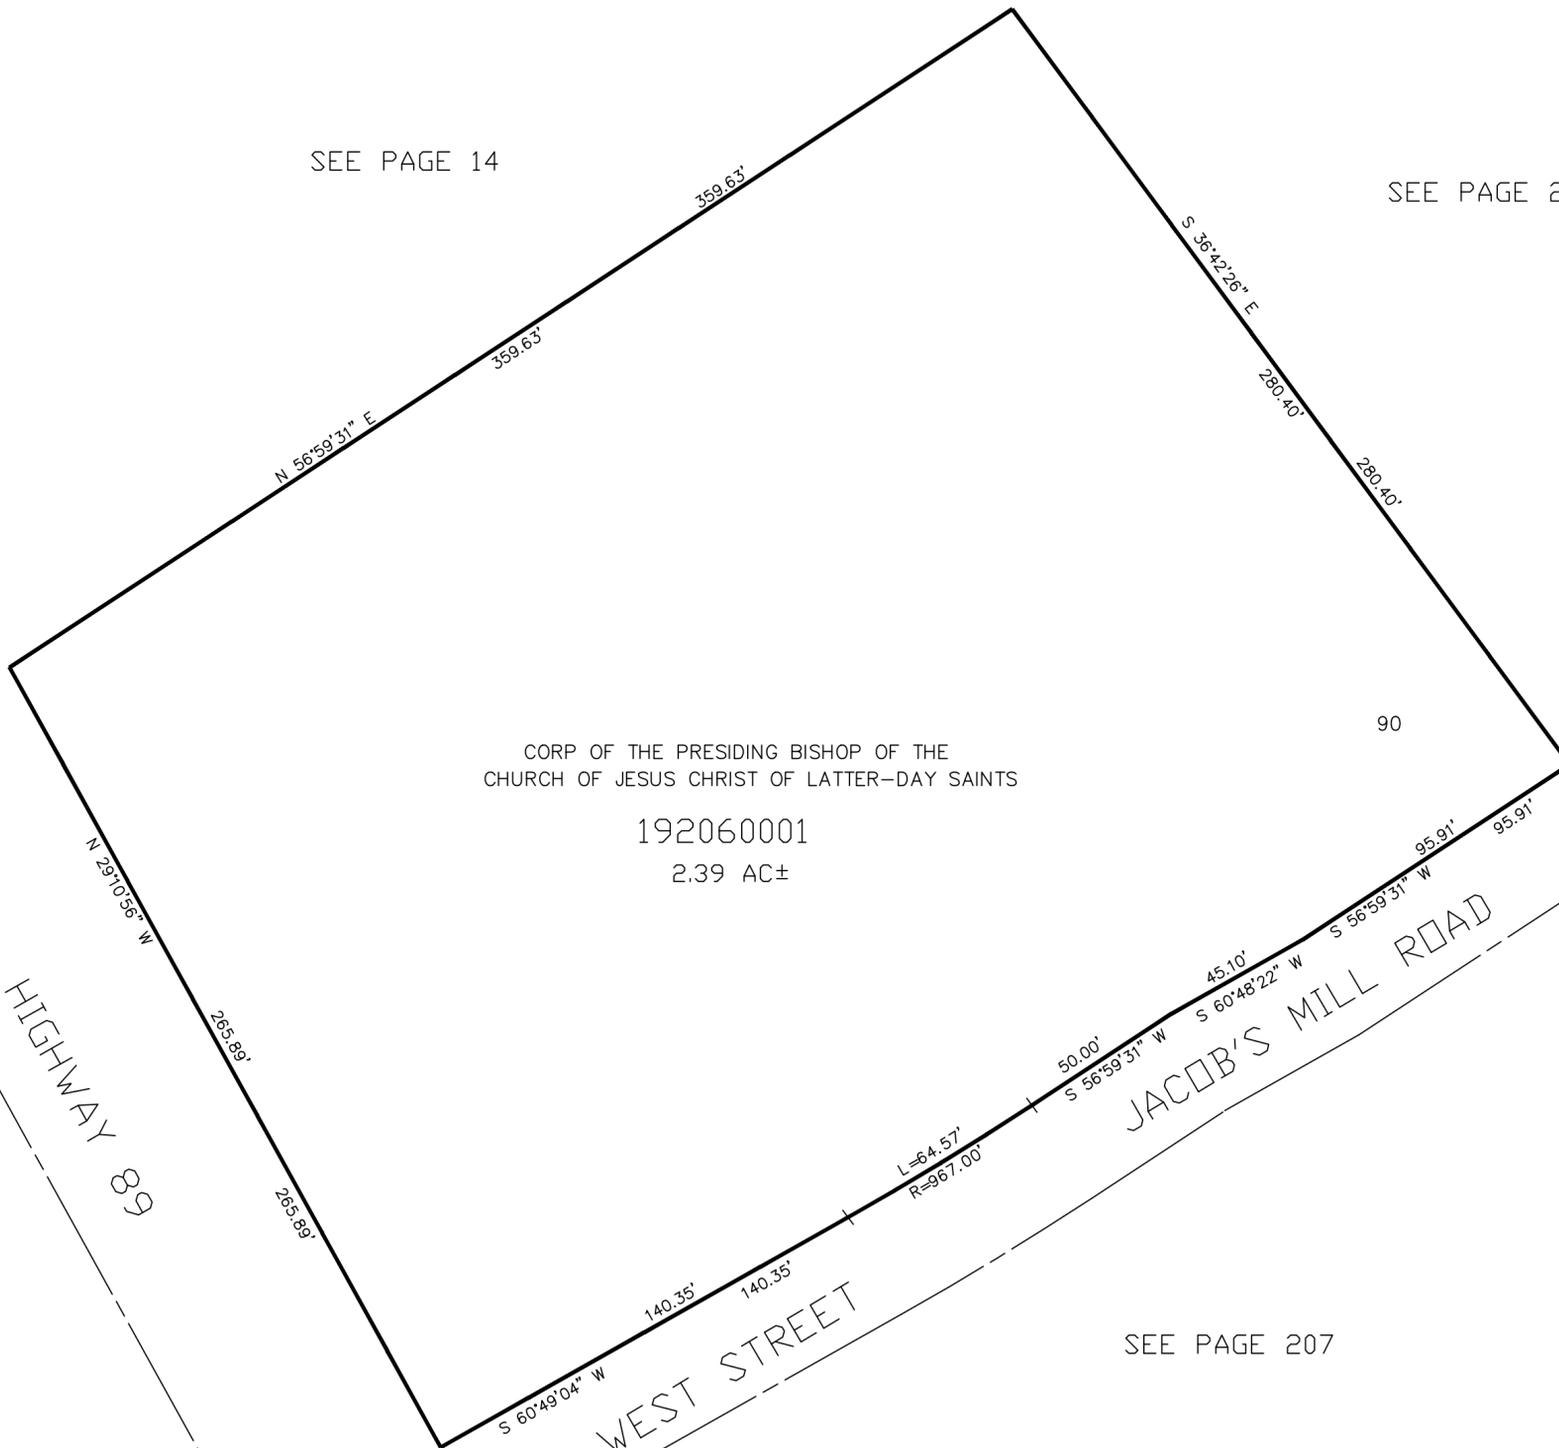

CORP OF THE PRESIDING BISHOP OF THE
CHURCH OF JESUS CHRIST OF LATTER-DAY SAINTS

192060001
2.39 AC±

90

HIGHWAY 89

1325 WEST STREET

JACOB'S MILL ROAD

10' UTILITY & DRAINAGE EASEMENTS EACH
SIDE OF PROPERTY LINES AS INDICATED
BY DASHED LINES EXCEPT AS OTHERWISE
SHOWN.

FOR COMPLETE ENG DATA SEE
ORIGINAL DEDICATION PLAT IN
BOOK 60, PAGE 60 OF RECORDS.