

PART OF THE SW.1/4, OF SECTION 24, T.7N., R.2W., S.L.B. & M.
STONE FIELD BUSINESS PARK PHASE 1


IN PLEASANT VIEW CITY

TAXING UNIT: 430

SCALE 1" = 80'

SEE PAGE 14

SEE PAGE 14

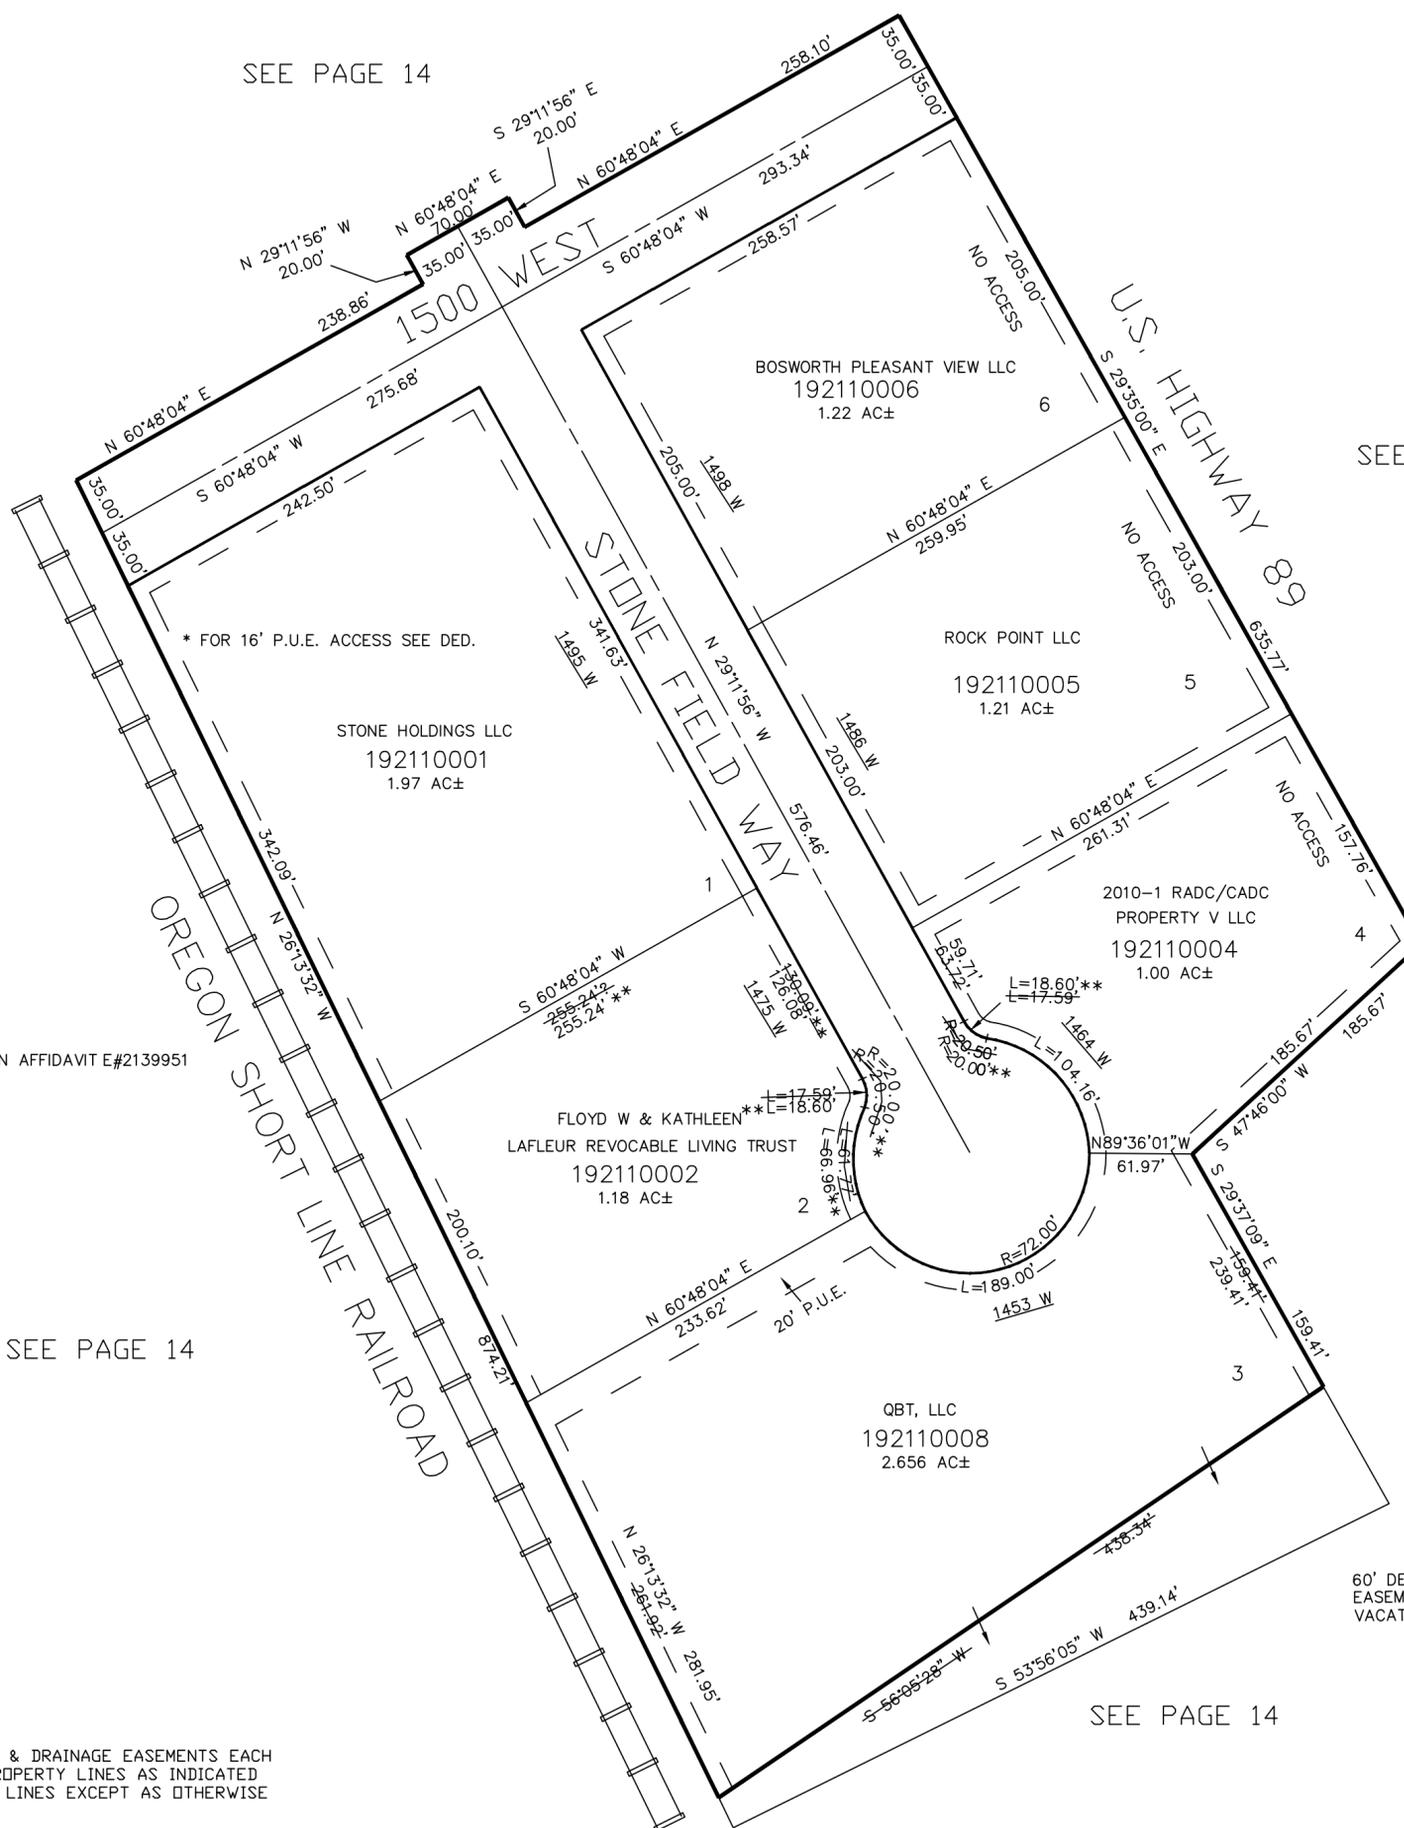

** SEE CORRECTION AFFIDAVIT E#2139951

SEE PAGE 14

SEE PAGE 14

60' DETENTION POND EASEMENT IN LOT 3 AND EASEMENT ALONG SOUTH LOT LINE OF LOT 3 VACATED 03-JUN-09 ORDINANCE E#2415716

FOR COMPLETE ENG DATA SEE ORIGINAL DEDICATION PLAT IN BOOK 60, PAGE 77 OF RECORDS.

10' UTILITY & DRAINAGE EASEMENTS EACH SIDE OF PROPERTY LINES AS INDICATED BY DASHED LINES EXCEPT AS OTHERWISE SHOWN.