

PART OF THE SE 1/4, OF SECTION 28, T.7N., R.2W., S.L.B. & M.
NORTHLANDS SUB – AMENDED

215

TAXING UNIT: 21

IN PLAIN CITY
 SCALE 1" = 80'


NORTH PLAIN CITY ROAD

1' PROTECTION STRIP
 SEC 190240004

SEE PAGE 24

SEE PAGE 24

10' UTILITY & DRAINAGE EASEMENTS EACH
 SIDE OF PROPERTY LINES AS INDICATED
 BY DASHED LINES EXCEPT AS OTHERWISE
 SHOWN.

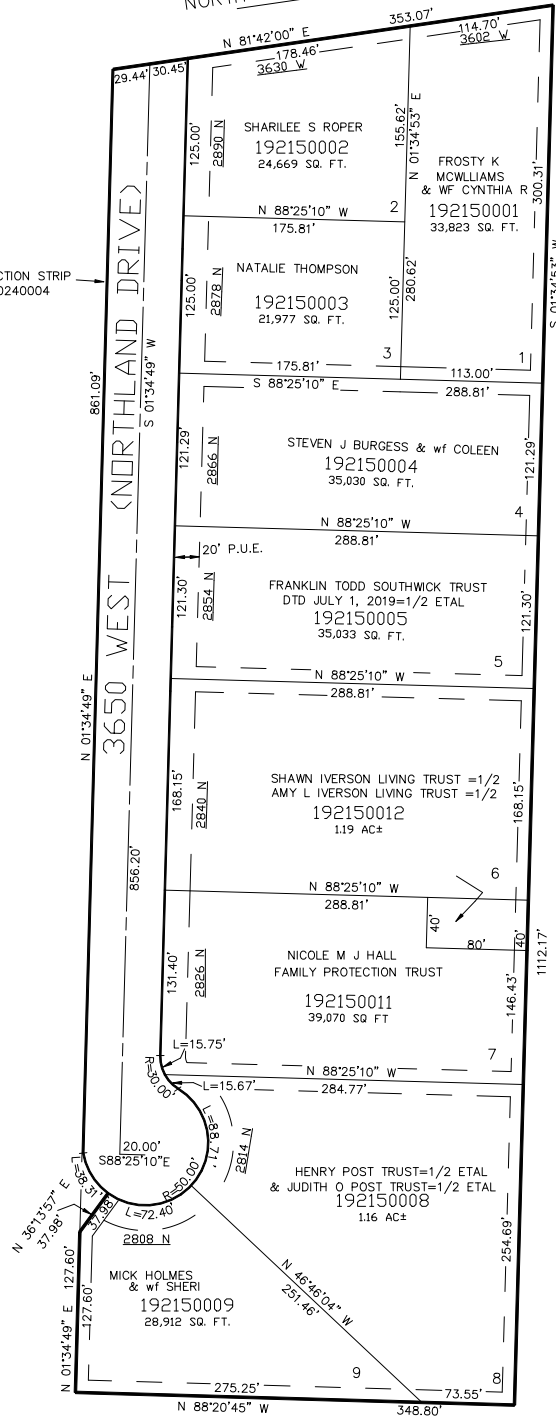

FOR COMPLETE ENG DATA SEE
 ORIGINAL DEDICATION PLAT IN
 BOOK 61, PAGE 62 OF RECORDS.

SEE PAGE 24