

PART OF THE SW.1/4, OF SECTION 23, T.7N., R.2W., S.L.B. & M.  
REMUDA SUBDIVISION AND GOLF COURSE - PHASE 9

IN FARR WEST CITY

TAXING UNIT: 145


SCALE 1" = 50'

SEE PAGE 11-3

SEE PAGE 11-3

SEE PAGE 11-3

SEE PAGE 218

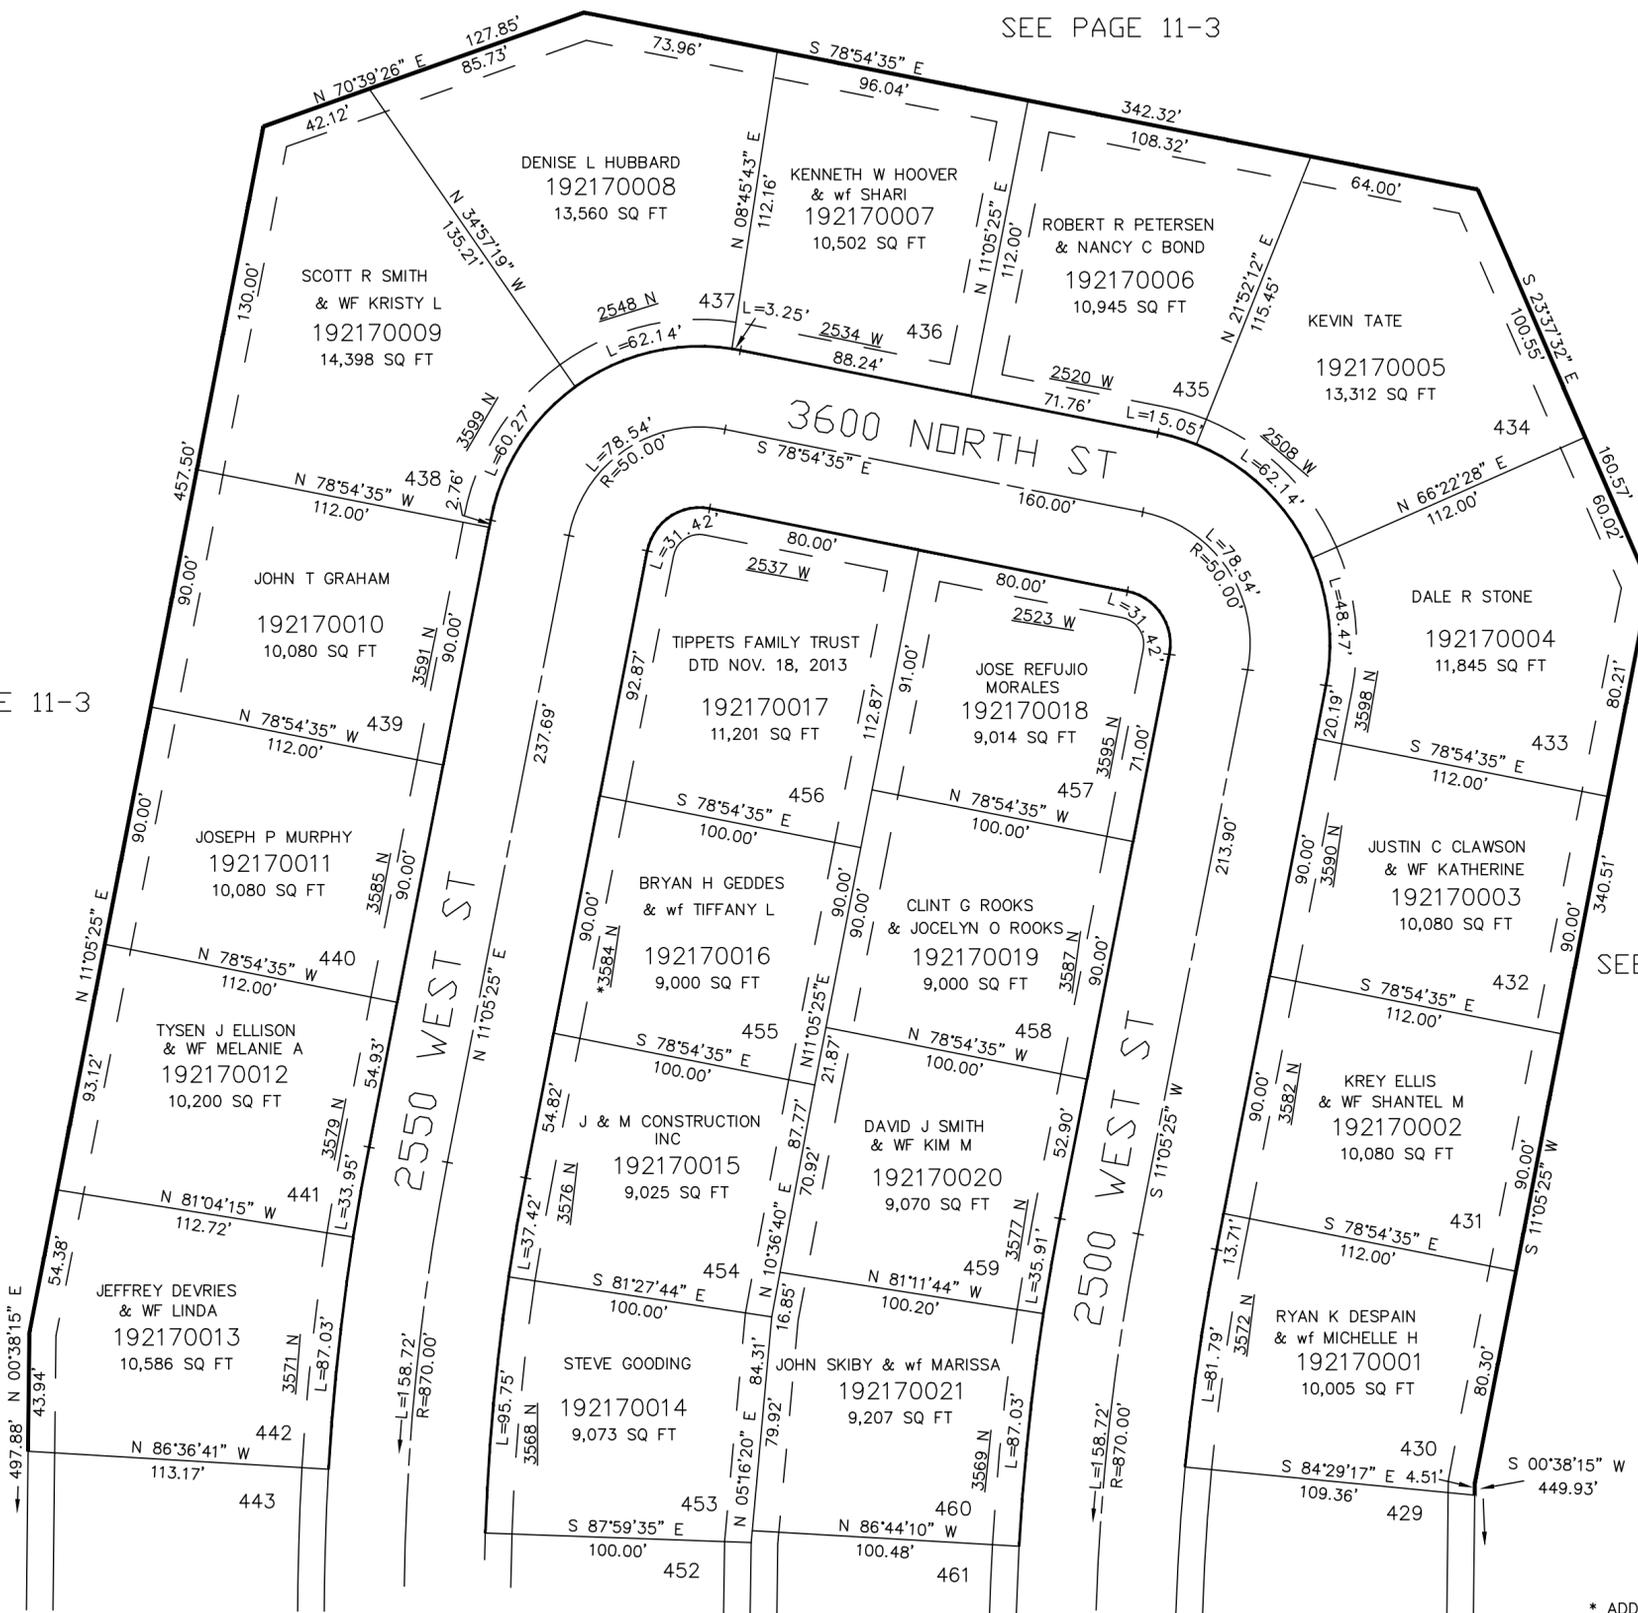

\* ADDRESS CORRECTION  
AFFIDAVIT E#2270161

FOR COMPLETE ENG DATA SEE  
ORIGINAL DEDICATION PLAT IN  
BOOK 62, PAGE 7 OF RECORDS.

10' UTILITY & DRAINAGE EASEMENTS EACH  
SIDE OF PROPERTY LINES AS INDICATED  
BY DASHED LINES EXCEPT AS OTHERWISE  
SHOWN.