

PART OF THE NE.1/4, OF SECTION 25, T.7N, R.2W., & PART OF THE NW.1/4, OF SECTION 30, T.7N., R.1W., S.L.B. & M. 220

THE ORCHARDS PHASE No. 2

IN PLEASANT VIEW CITY

TAXING UNIT: 11


SCALE 1" = 80'

SEE PAGE 16-1

SEE BOOK 17 PAGE 299

SEE PAGE 219

SEE PAGE 16-1

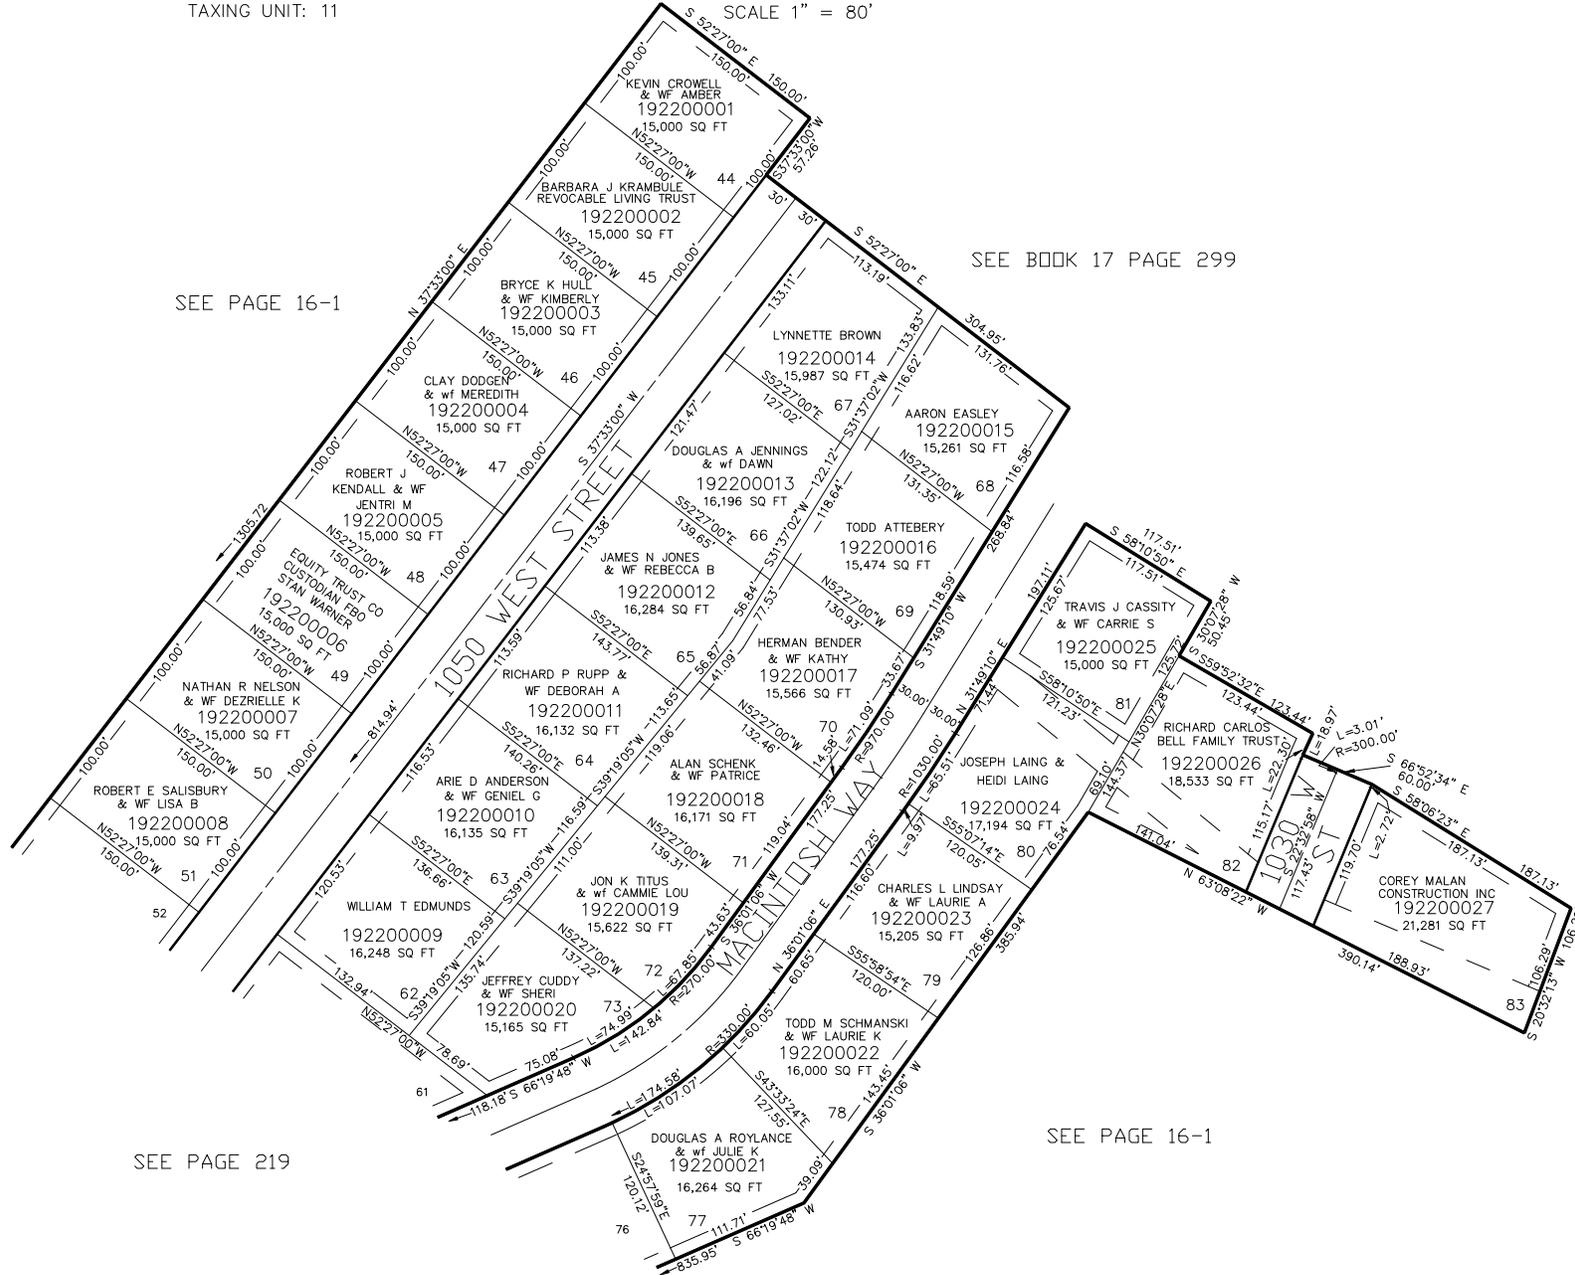

FOR COMPLETE ENG DATA SEE ORIGINAL DEDICATION PLAT IN BOOK 62, PAGE 22 OF RECORDS.

10' UTILITY & DRAINAGE EASEMENTS EACH SIDE OF PROPERTY LINES AS INDICATED BY DASHED LINES EXCEPT AS OTHERWISE SHOWN.