

PART OF THE NE.1/4, OF SECTION 25, T.7N., R.2W., & PART OF THE NW.1/4, OF SECTION 30, T.7N., R.1W., S.L.B. & M.
THE ORCHARDS PHASE No. 2


IN PLEASANT VIEW CITY

TAXING UNIT: 11

SCALE 1" = 80'

SEE PAGE 16-1

SEE BOOK 17 PAGE 299

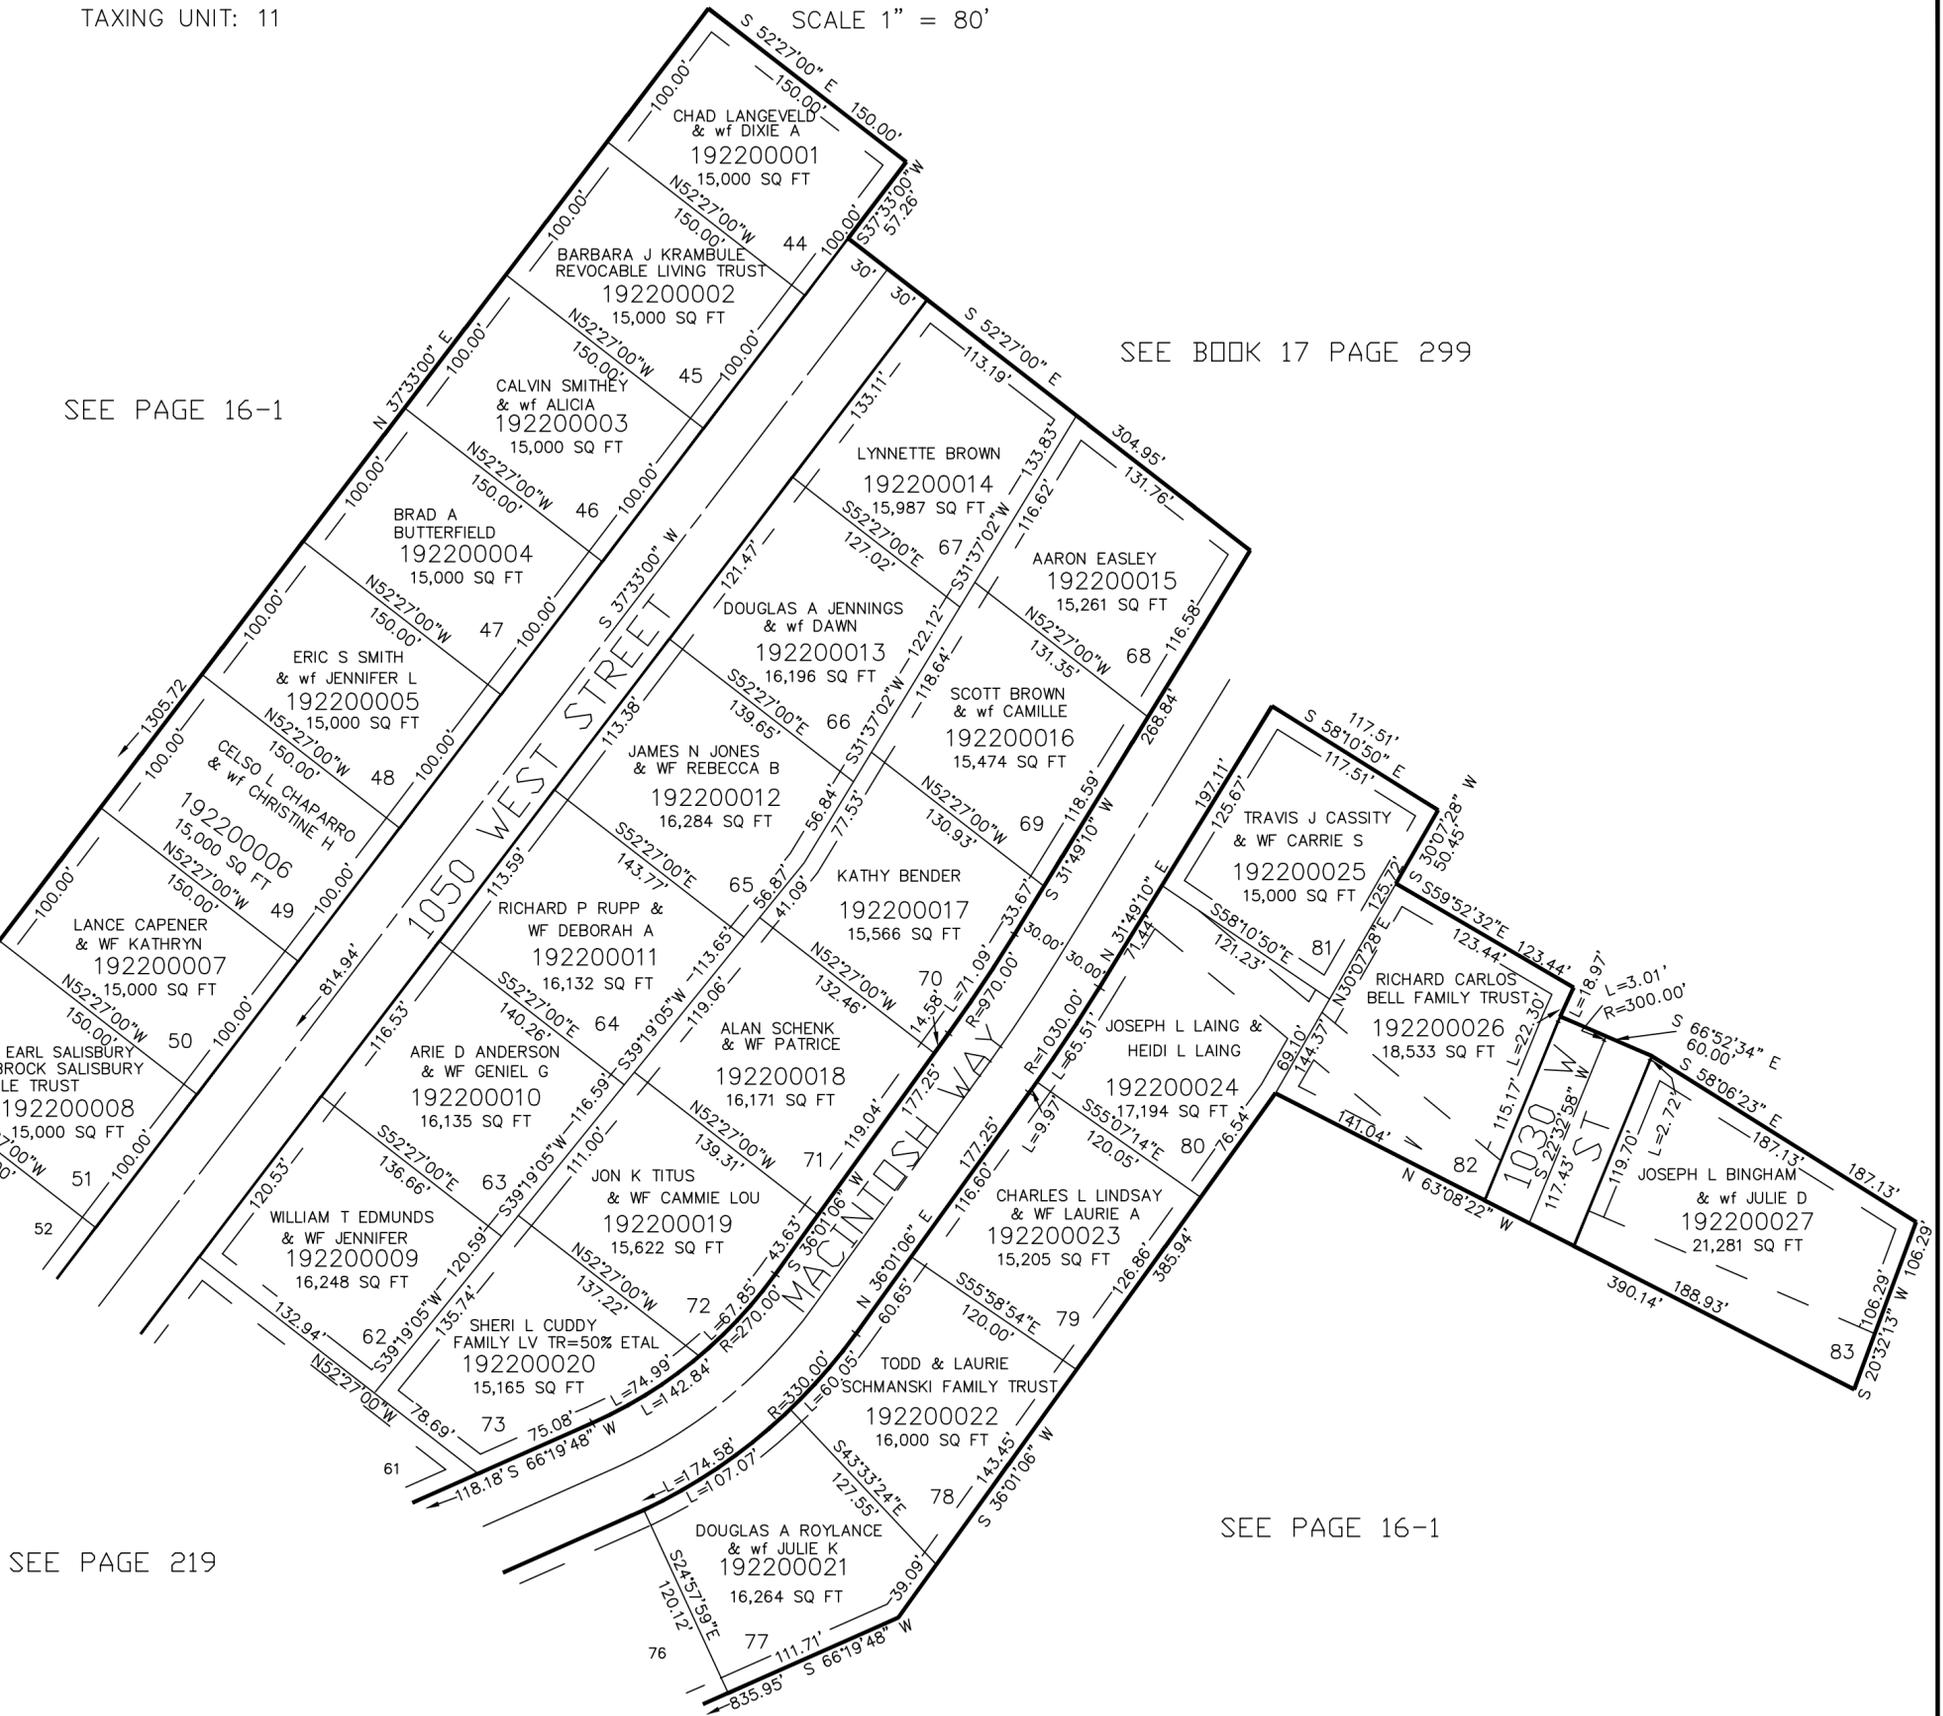

SEE PAGE 219

SEE PAGE 16-1

10' UTILITY & DRAINAGE EASEMENTS EACH SIDE OF PROPERTY LINES AS INDICATED BY DASHED LINES EXCEPT AS OTHERWISE SHOWN.

FOR COMPLETE ENG DATA SEE ORIGINAL DEDICATION PLAT IN BOOK 62, PAGE 22 OF RECORDS.