


PART OF THE SW.1/4, AND SE.1/4, OF SECTION 32, T.7N., R.2W., S.L.B. & M.  
**BIG COTTONWOOD ESTATES SUBDIVISION PH 1**

IN PLAIN CITY

TAXING UNIT: 21

SCALE 1" = 80'

BIG COTTONWOOD ESTATES  
 SUB PHASE 3  
 SEE PAGE 266

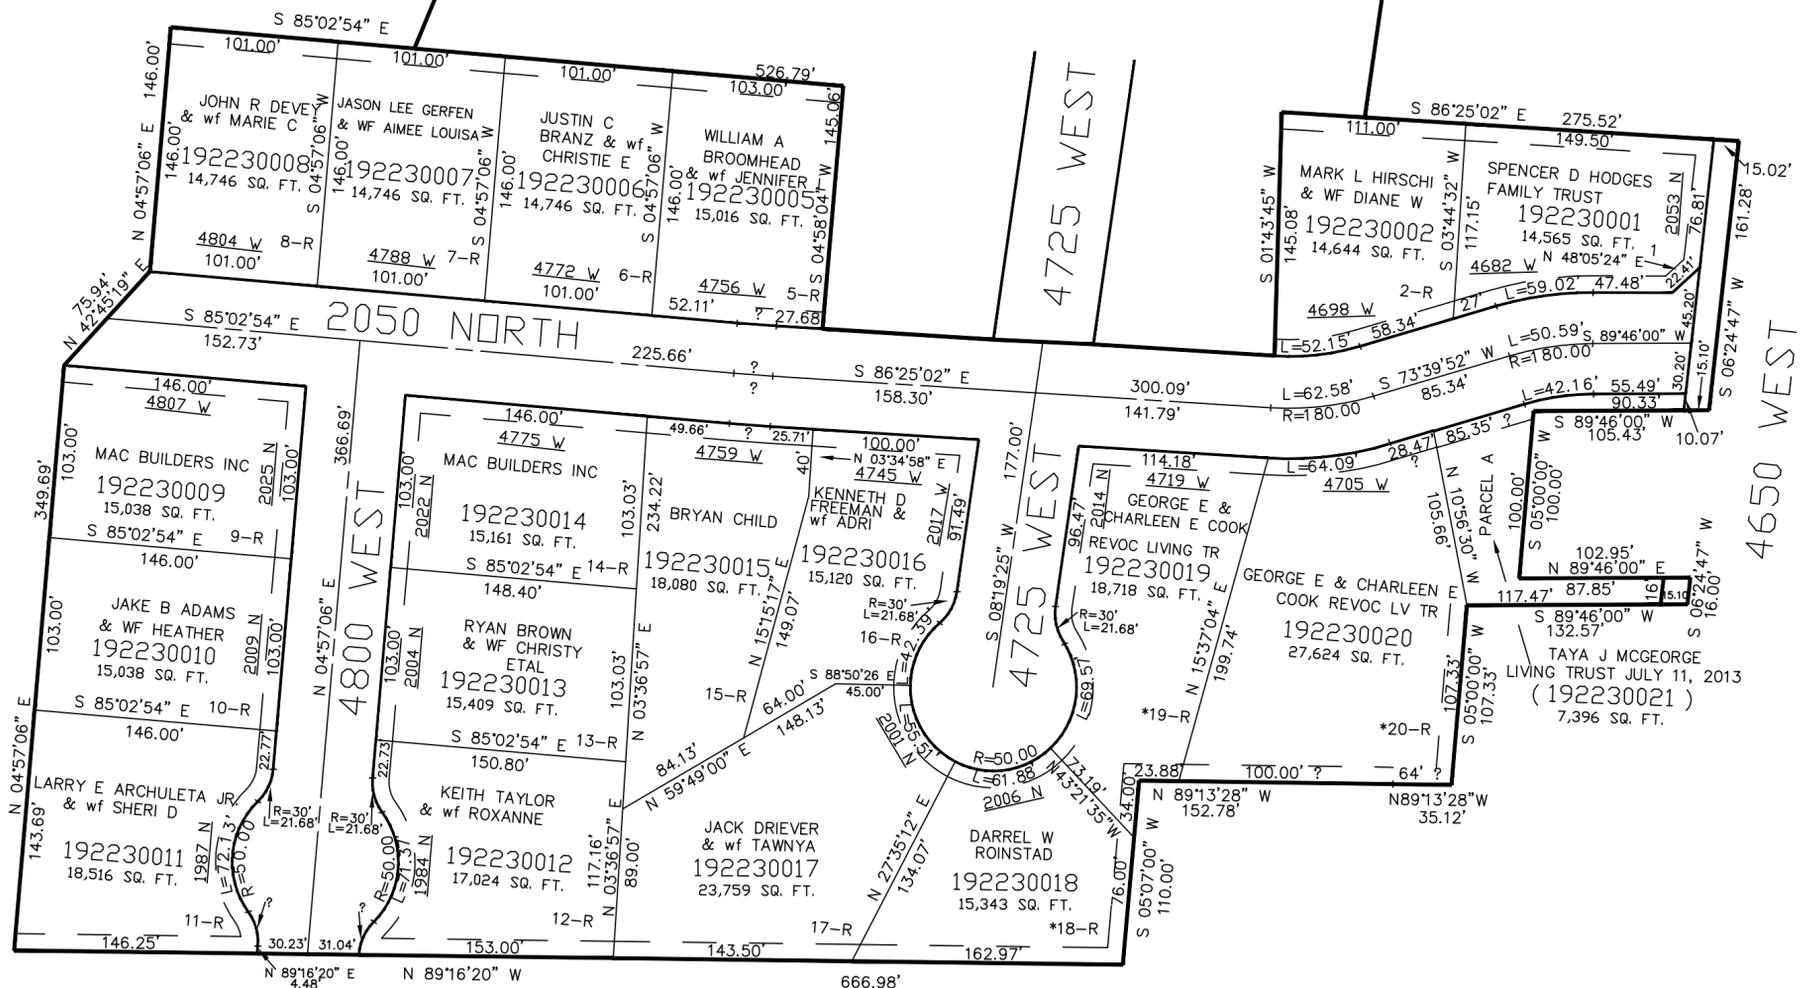

SEE PAGE 33

SEE PAGE 33

SEE PAGE 33

\*FOR BUILDING SET BACK AND  
 WETLAND INFORMATION  
 SEE DEDICATION PLAT

10' UTILITY & DRAINAGE EASEMENTS EACH  
 SIDE OF PROPERTY LINES AS INDICATED  
 BY DASHED LINES EXCEPT AS OTHERWISE  
 SHOWN.

FOR COMPLETE ENG DATA SEE  
 ORIGINAL DEDICATION PLAT IN  
 BOOK 62, PAGE 89 OF RECORDS.