

PART OF THE SW.1/4, AND SE.1/4, OF SECTION 32, T.7N., R.2W., S.L.B. & M.

223

BIG COTTONWOOD ESTATES SUBDIVISION PH 1


IN PLAIN CITY

TAXING UNIT: 21

SCALE 1" = 80'

BIG COTTONWOOD ESTATES SUB PHASE 3

SEE PAGE 266

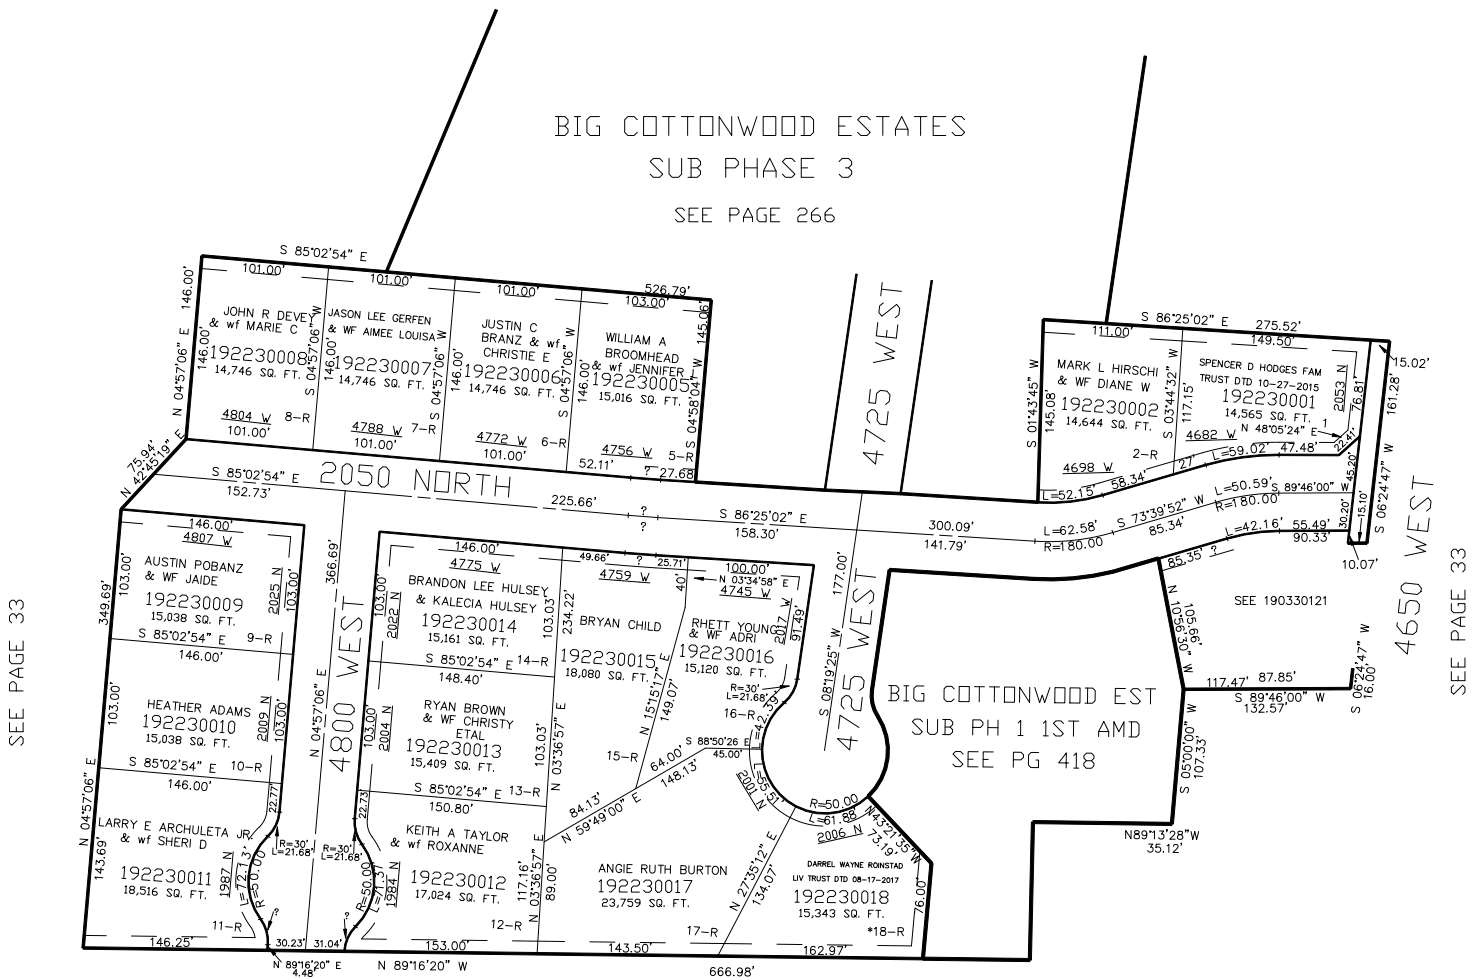

SEE PAGE 33

*FOR BUILDING SET BACK AND
WETLAND INFORMATION
SEE DEDICATION PLAT

10' UTILITY & DRAINAGE EASEMENTS EACH
SIDE OF PROPERTY LINES AS INDICATED
BY DASHED LINES EXCEPT AS OTHERWISE
SHOWN.

FOR COMPLETE ENG DATA SEE
ORIGINAL DEDICATION PLAT IN
BOOK 62, PAGE 89 OF RECORDS.