

PART OF THE SW.1/4, AND SE.1/4, OF SECTION 32, T.7N., R.2W., S.L.B. & M.

223

BIG COTTONWOOD ESTATES SUBDIVISION PH 1


IN PLAIN CITY

TAXING UNIT: 21

SCALE 1" = 80'

BIG COTTONWOOD ESTATES SUB PHASE 3

SEE PAGE 266

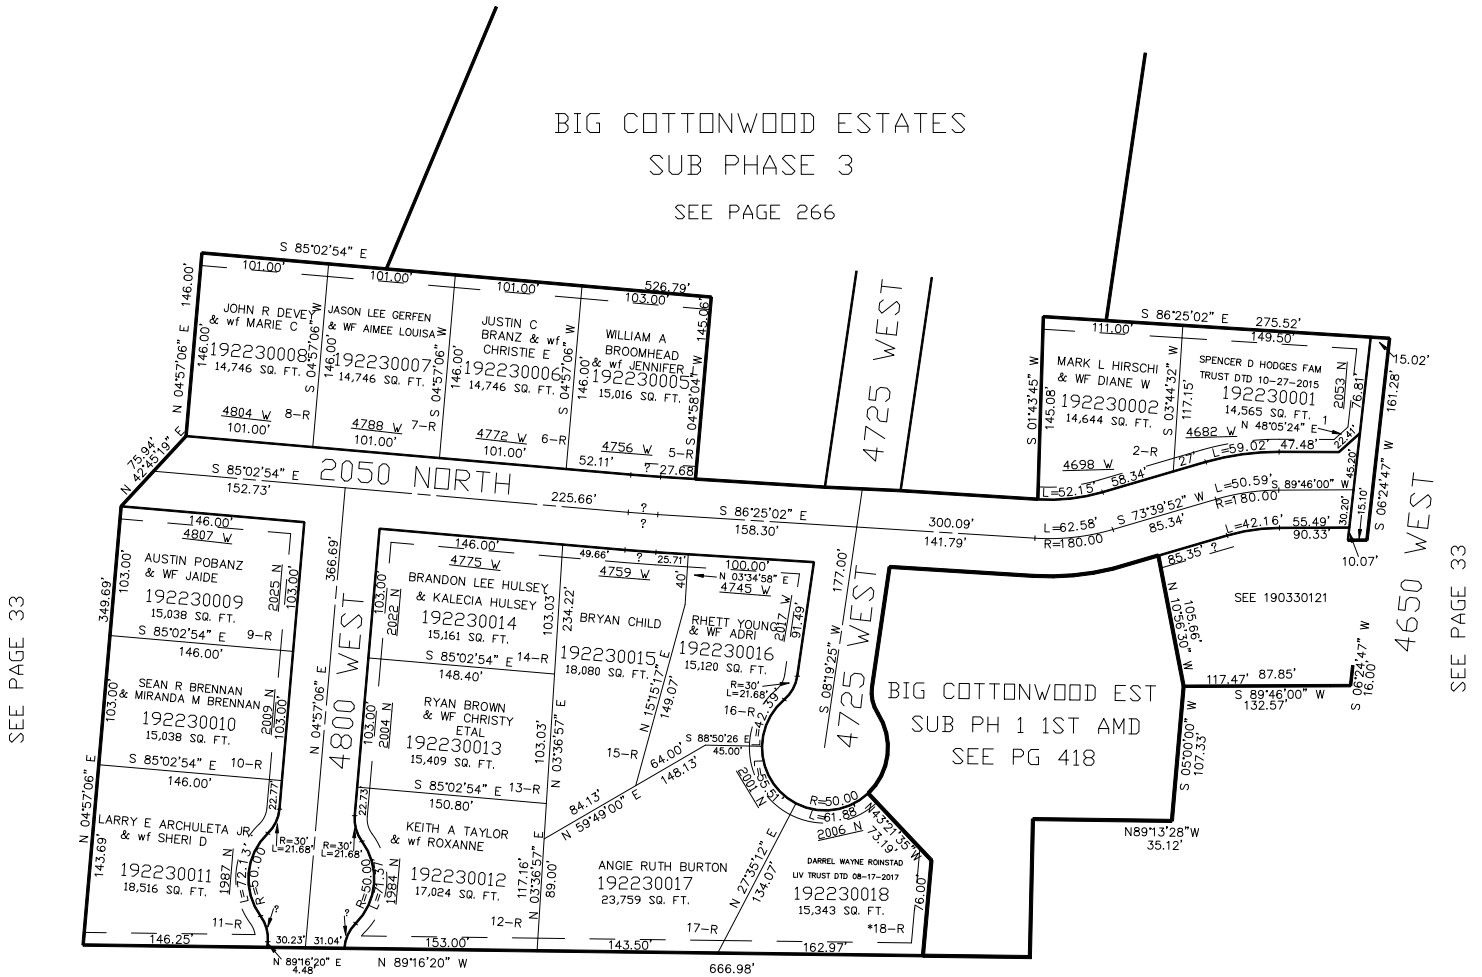

SEE PAGE 33

*FOR BUILDING SET BACK AND
WETLAND INFORMATION
SEE DEDICATION PLAT

FOR COMPLETE ENG DATA SEE
ORIGINAL DEDICATION PLAT IN
BOOK 62, PAGE 89 OF RECORDS.

10' UTILITY & DRAINAGE EASEMENTS EACH
SIDE OF PROPERTY LINES AS INDICATED
BY DASHED LINES EXCEPT AS OTHERWISE
SHOWN.

FOR TAX PURPOSES ONLY

LLF 12-05