

PART OF THE SW.1/4, OF SECTION 27 AND PART OF THE NW.1/4, OF SECTION 34, T.7N., R.2W., S.L.B. & M.
PHEASANT BROOK SUBDIVISION AMENDED

IN PLAIN CITY
SCALE 1" = 80'

TAXING UNIT: 21

SEE PAGE 21


SEE PAGE 36-2

SEE PAGE 85

* FOR RESTRICTIONS SEE DED. PLAT

* SEE CORRECTION AFFIDAVIT
E#2276904

FOR COMPLETE ENG DATA SEE
ORIGINAL DEDICATION PLAT IN
BOOK 62, PAGE 94 OF RECORDS.

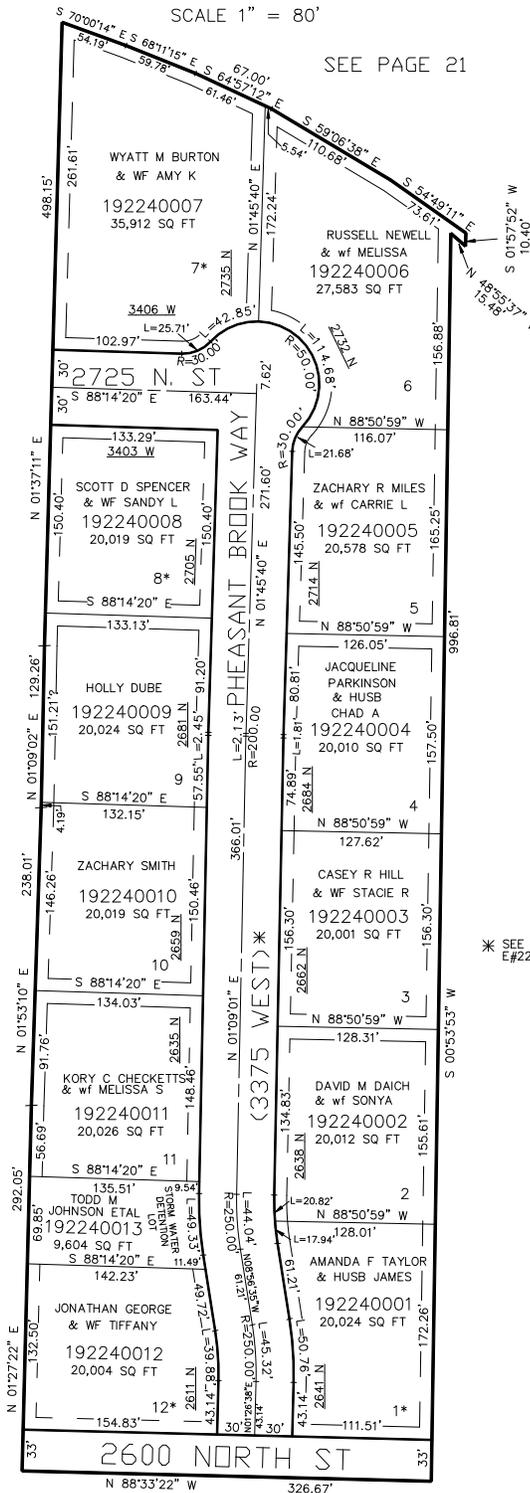

10' UTILITY & DRAINAGE EASEMENTS EACH
SIDE OF PROPERTY LINES AS INDICATED
BY DASHED LINES EXCEPT AS OTHERWISE
SHOWN.