

PART OF THE SW.1/4, OF SECTION 27 AND PART OF THE NW.1/4, OF SECTION 34, T.7N., R.2W., S.L.B. & M. 224
PHEASANT BROOK SUBDIVISION AMENDED

IN PLAIN CITY
 SCALE 1" = 80'

TAXING UNIT: 21

SEE PAGE 21


SEE PAGE 36-2

SEE PAGE 85

* FOR RESTRICTIONS SEE DED. PLAT

* SEE ADDRESS CORRECTION AFFT E#2276904

10' UTILITY & DRAINAGE EASEMENTS EACH SIDE OF PROPERTY LINES AS INDICATED BY DASHED LINES EXCEPT AS OTHERWISE SHOWN.

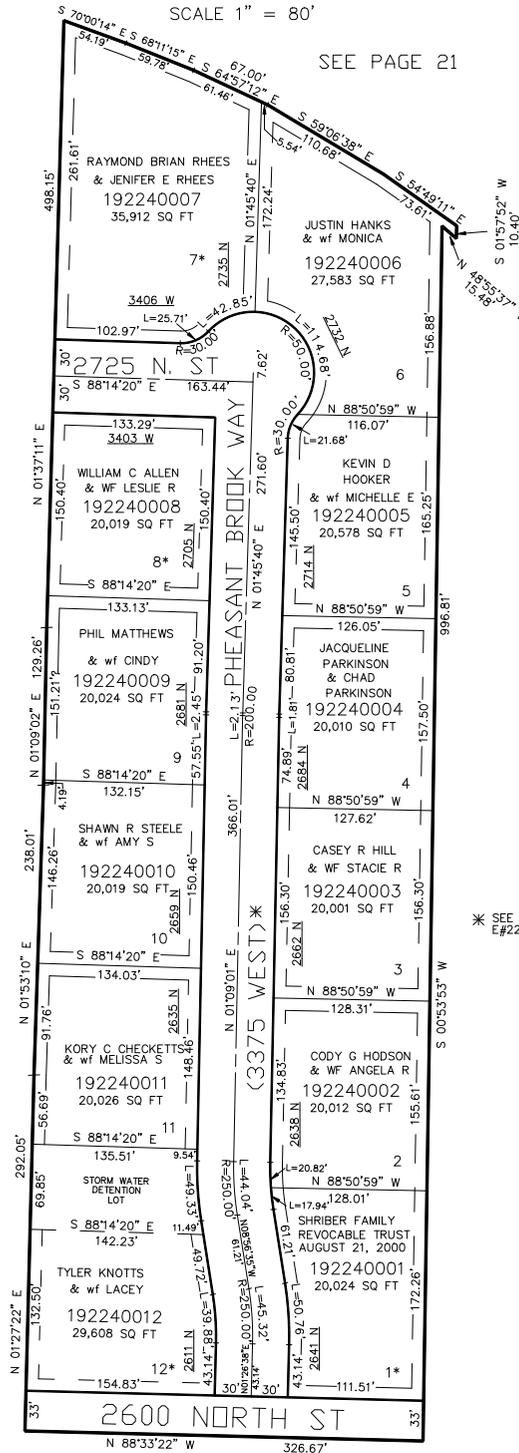

FOR COMPLETE ENG DATA SEE ORIGINAL DEDICATION PLAT IN BOOK 62, PAGE 94 OF RECORDS.