

PART OF THE SW.1/4, OF SECTION 27 AND PART OF THE NW.1/4, OF SECTION 34, T.7N., R.2W., S.L.B. & M.

224

PHEASANT BROOK SUBDIVISION AMENDED

IN PLAIN CITY

TAXING UNIT: 21

SCALE 1" = 80'

SEE PAGE 21

SEE PAGE 36-2

SEE PAGE 85


* FOR RESTRICTIONS SEE DED. PLAT

*(SEE ADDRESS CORRECTION
AFFIDAVIT E#2868771)

* SEE ADDRESS CORRECTION AFFT
E#2276904

FOR COMPLETE ENG DATA SEE
ORIGINAL DEDICATION PLAT IN
BOOK 62, PAGE 94 OF RECORDS.

10' UTILITY & DRAINAGE EASEMENTS EACH
SIDE OF PROPERTY LINES AS INDICATED
BY DASHED LINES EXCEPT AS OTHERWISE
SHOWN.

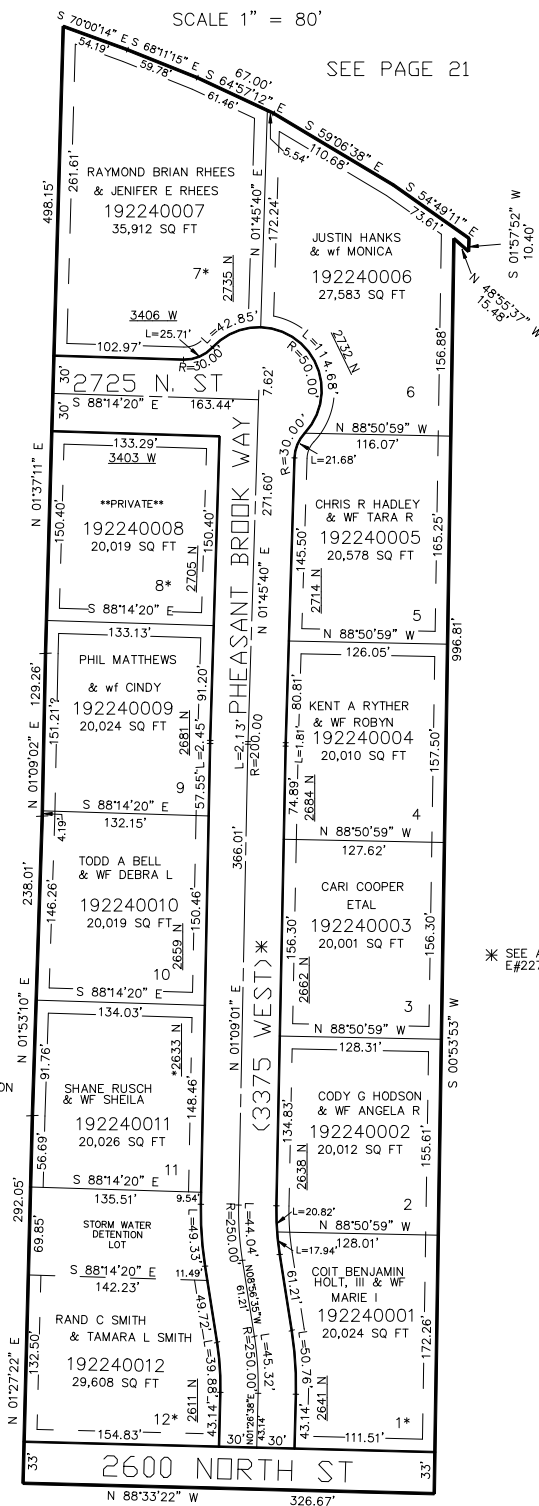

SEE PAGE 36-2

FOR TAX PURPOSES ONLY