


PART OF THE SW.1/4, OF SECTION 26, T.7N., R.2W., S.L.B. & M.
FARR WEST MEADOWS SUBDIVISION PHASE 2

IN FARR WEST CITY

TAXING UNIT: 145

SCALE 1" = 80'

SEE PAGE 17

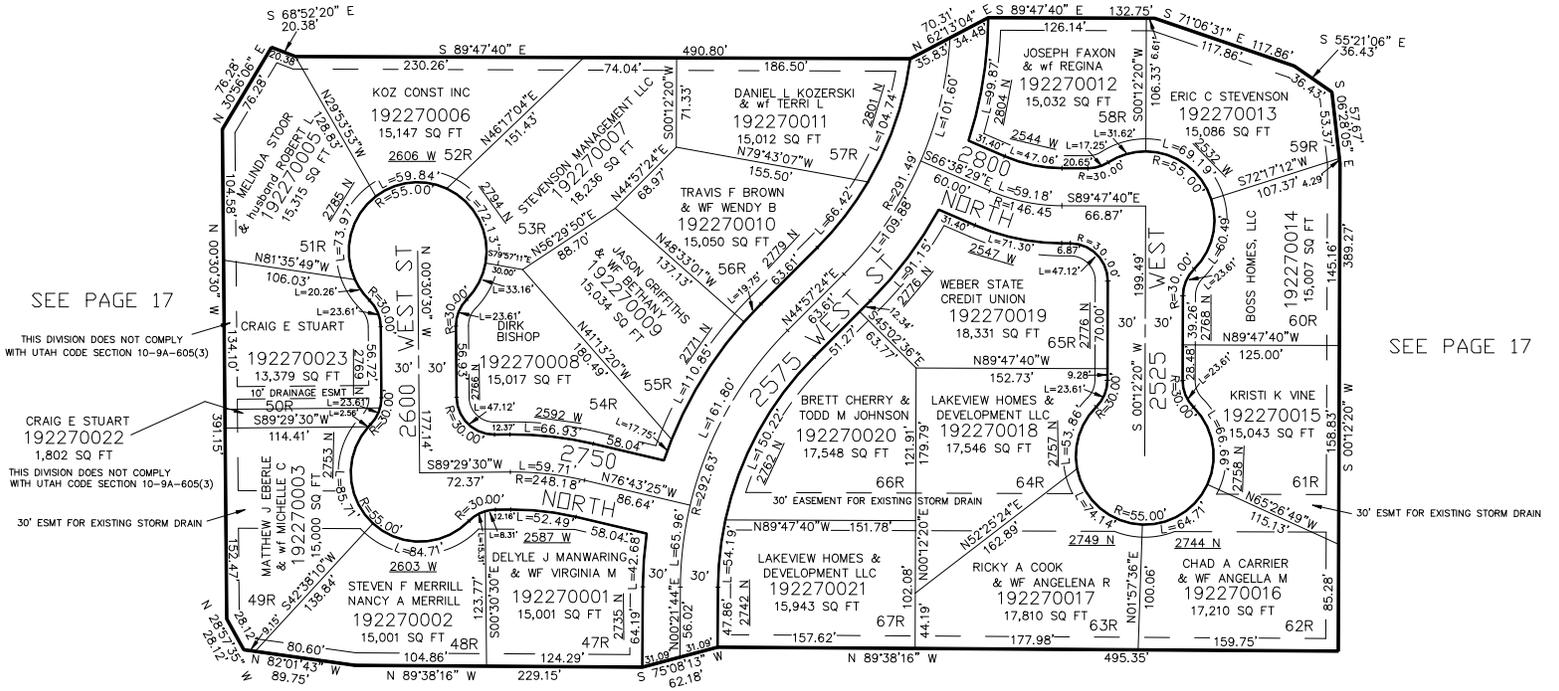

SEE PAGE 17

THIS DIVISION DOES NOT COMPLY WITH UTAH CODE SECTION 10-9A-605(3)

CRAIG E STUART 192270022 1,802 SQ FT

THIS DIVISION DOES NOT COMPLY WITH UTAH CODE SECTION 10-9A-605(3)

30' ESMT FOR EXISTING STORM DRAIN

SEE PAGE 17

30' ESMT FOR EXISTING STORM DRAIN

SEE PAGE 17

FOR COMPLETE ENG DATA SEE ORIGINAL DEDICATION PLAT IN BOOK 63, PAGE 24 OF RECORDS.

10' UTILITY & DRAINAGE EASEMENTS EACH SIDE OF PROPERTY LINES AS INDICATED BY DASHED LINES EXCEPT AS OTHERWISE SHOWN.