


PART OF THE SW.1/4, OF SECTION 26, T.7N., R.2W., S.L.B. & M.
FARR WEST MEADOWS SUBDIVISION PHASE 2

IN FARR WEST CITY

TAXING UNIT: 145

SCALE 1" = 80'

SEE PAGE 17

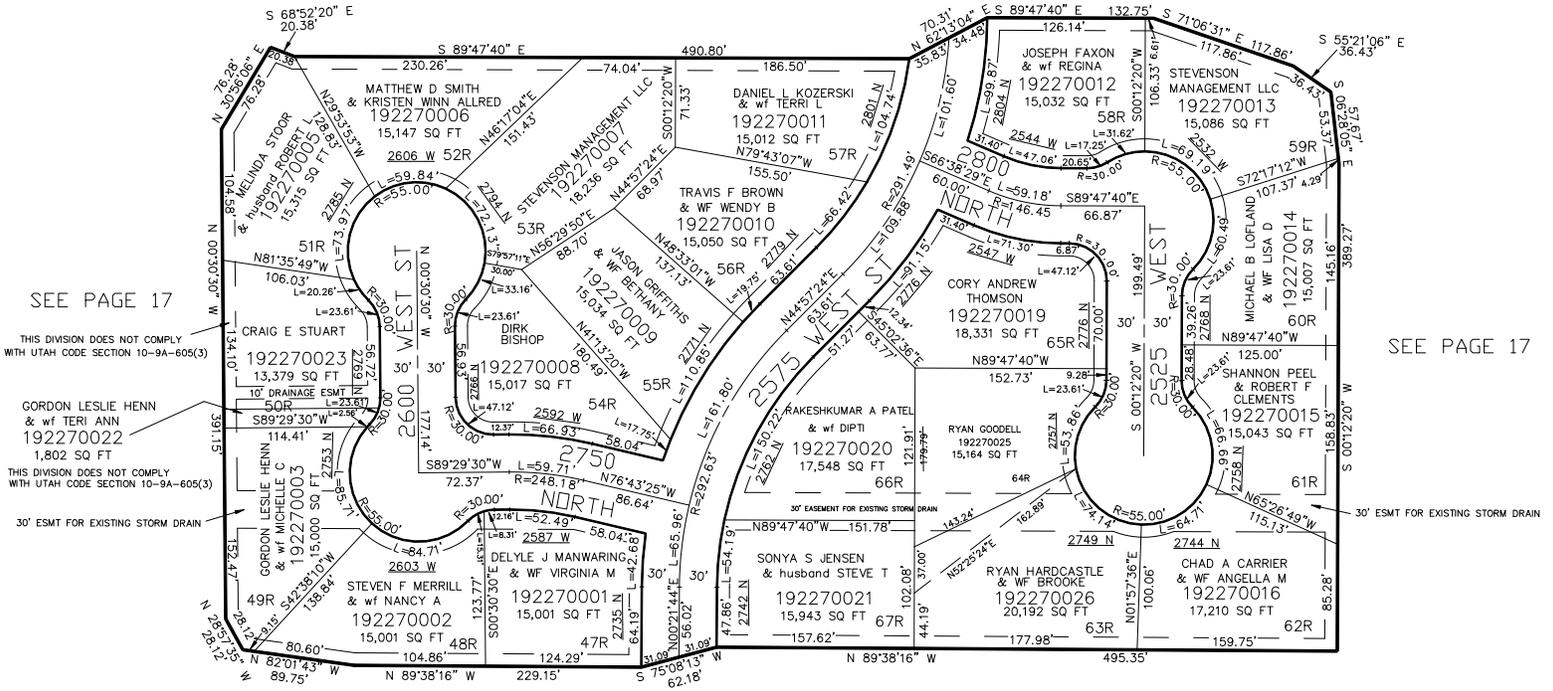

SEE PAGE 17

SEE PAGE 17

SEE PAGE 17

THIS DIVISION DOES NOT COMPLY WITH UTAH CODE SECTION 10-9A-605(3)

GORDON LESLIE HENN & wf TERI ANN 192270022 1,802 SQ FT

THIS DIVISION DOES NOT COMPLY WITH UTAH CODE SECTION 10-9A-605(3)

30' ESMT FOR EXISTING STORM DRAIN

FOR COMPLETE ENG DATA SEE ORIGINAL DEDICATION PLAT IN BOOK 63, PAGE 24 OF RECORDS.

10' UTILITY & DRAINAGE EASEMENTS EACH SIDE OF PROPERTY LINES AS INDICATED BY DASHED LINES EXCEPT AS OTHERWISE SHOWN.