


PART OF THE W.1/2 OF SECTION 27 & E.1/2 OF SECTION 28, T.7N., R.2W., S.L.B. & M.  
**GROUSE MEADOWS SUBDIVISION**

IN PLAIN CITY

TAXING UNIT: 21

SCALE 1" = 100'

SEE PAGE 22

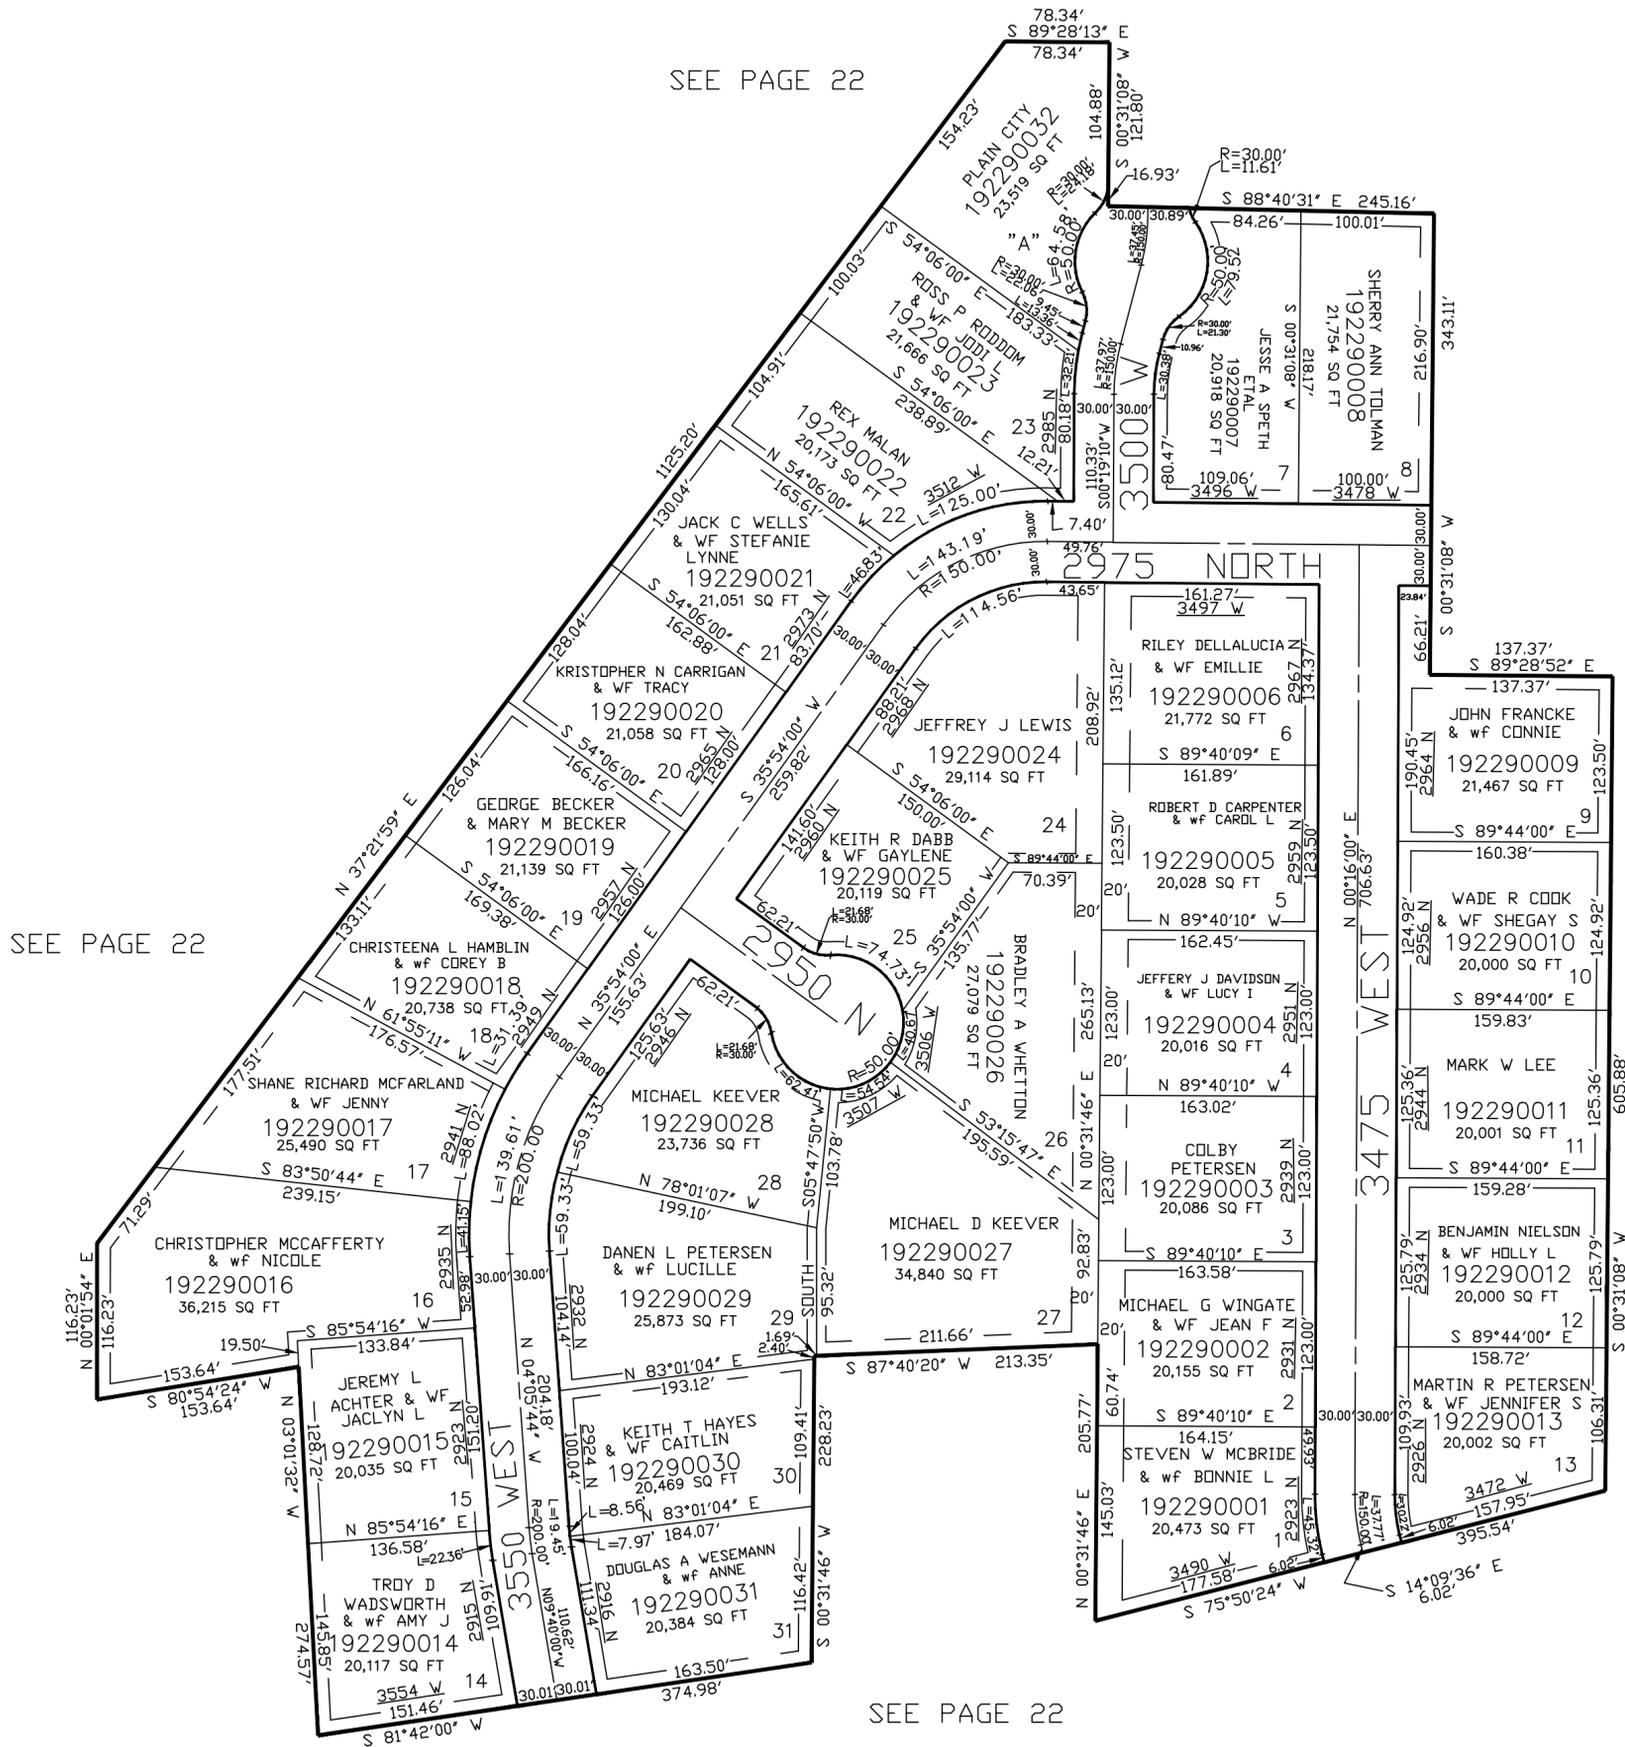

SEE PAGE 22

SEE PAGE 22

SEE PAGE 22

10' UTILITY & DRAINAGE EASEMENTS AROUND  
 BOUNDARY AND STREET FRONTAGE  
 7' UTILITY & DRAINAGE EASEMENT ON  
 EVERY OTHER LOT LINE AND ADDITIONAL  
 EASEMENTS AS NOTED.

FOR COMPLETE ENG DATA SEE  
 ORIGINAL DEDICATION PLAT IN  
 BOOK 63, PAGE 47 OF RECORDS.