


PART OF THE SW.1/4, OF SECTION 19, T.7N., R.1W., AND A PART OF THE SE.1/4, OF SECTION 24 AND PART OF THE NE.1/4, OF SECTION 25, T.7N., R.2W., S.L.B. & M.

# COUNTRY FIELDS PHASE No. 1

TAXING UNIT: 11

IN PLEASANT VIEW CITY

SCALE 1" = 80'

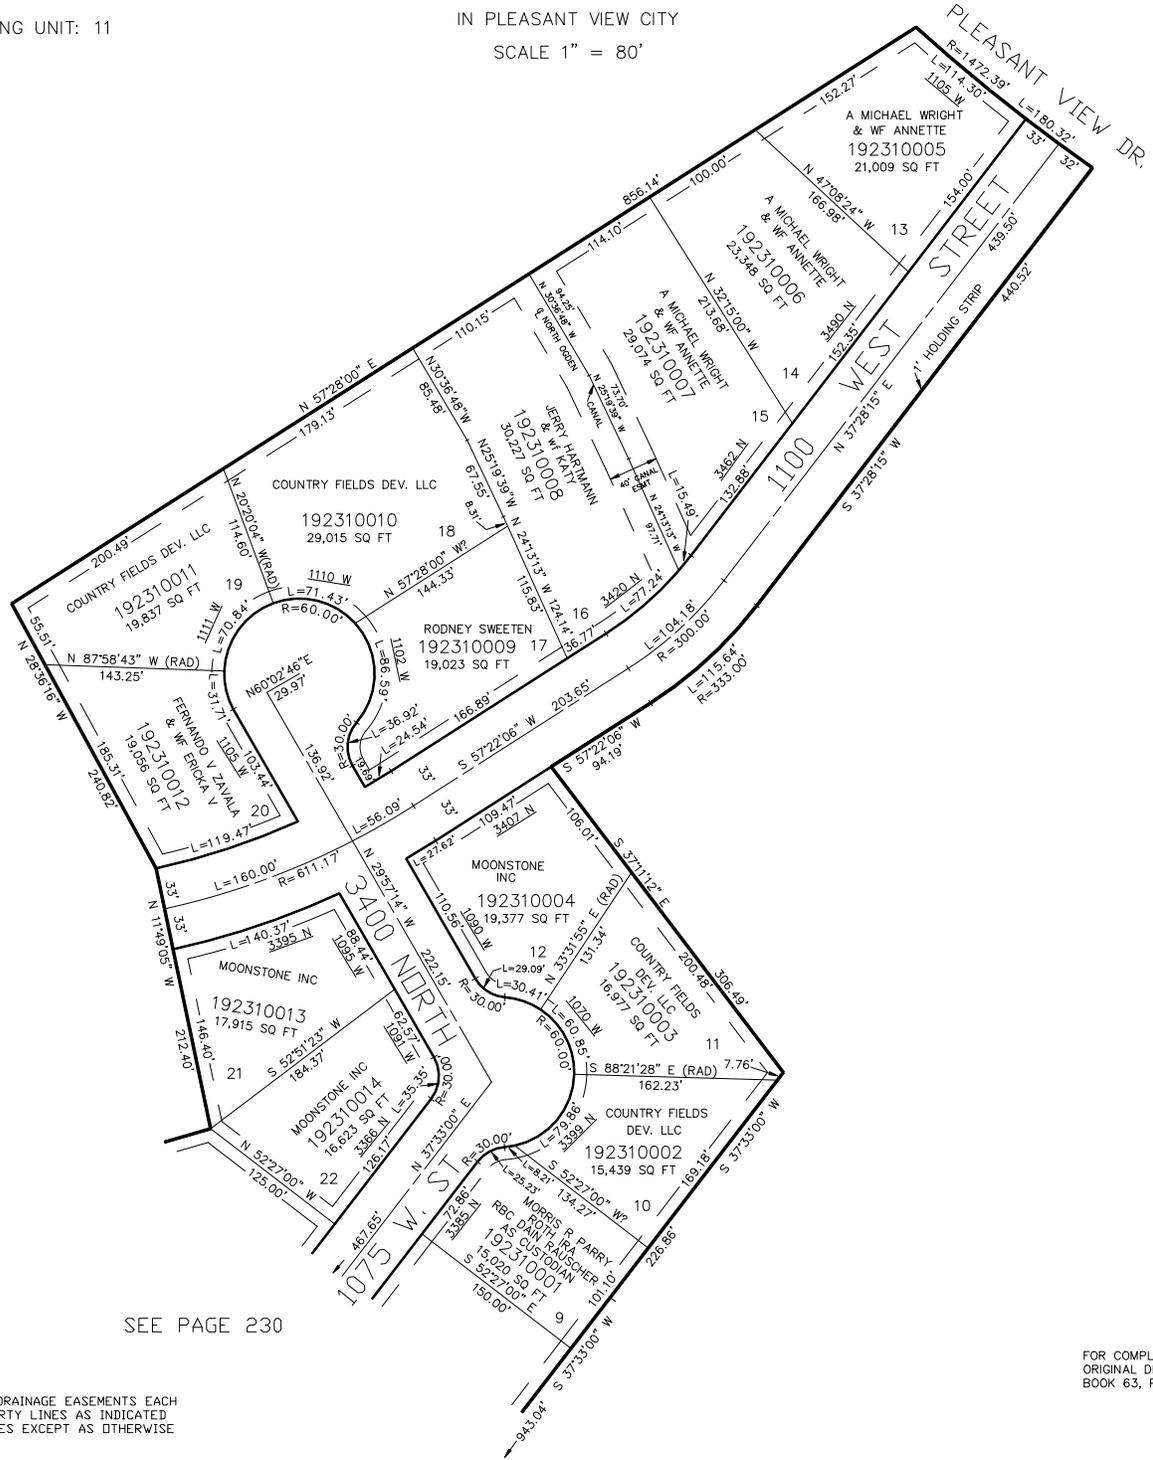

SEE PAGE 230

FOR COMPLETE ENG DATA SEE ORIGINAL DEDICATION PLAT IN BOOK 63, PAGE 49 OF RECORDS.

10' UTILITY & DRAINAGE EASEMENTS EACH SIDE OF PROPERTY LINES AS INDICATED BY DASHED LINES EXCEPT AS OTHERWISE SHOWN.