

PART OF THE SW.1/4, OF SECTION 35, T.7N., R.2W., S.L.B. & M.
FARR WEST FARMS SUBDIVISION No. 3

IN FARR WEST CITY


TAXING UNIT: 145

SCALE 1" = 80'

SEE PAGE 39

SEE PAGE 39

SEE PAGE 39

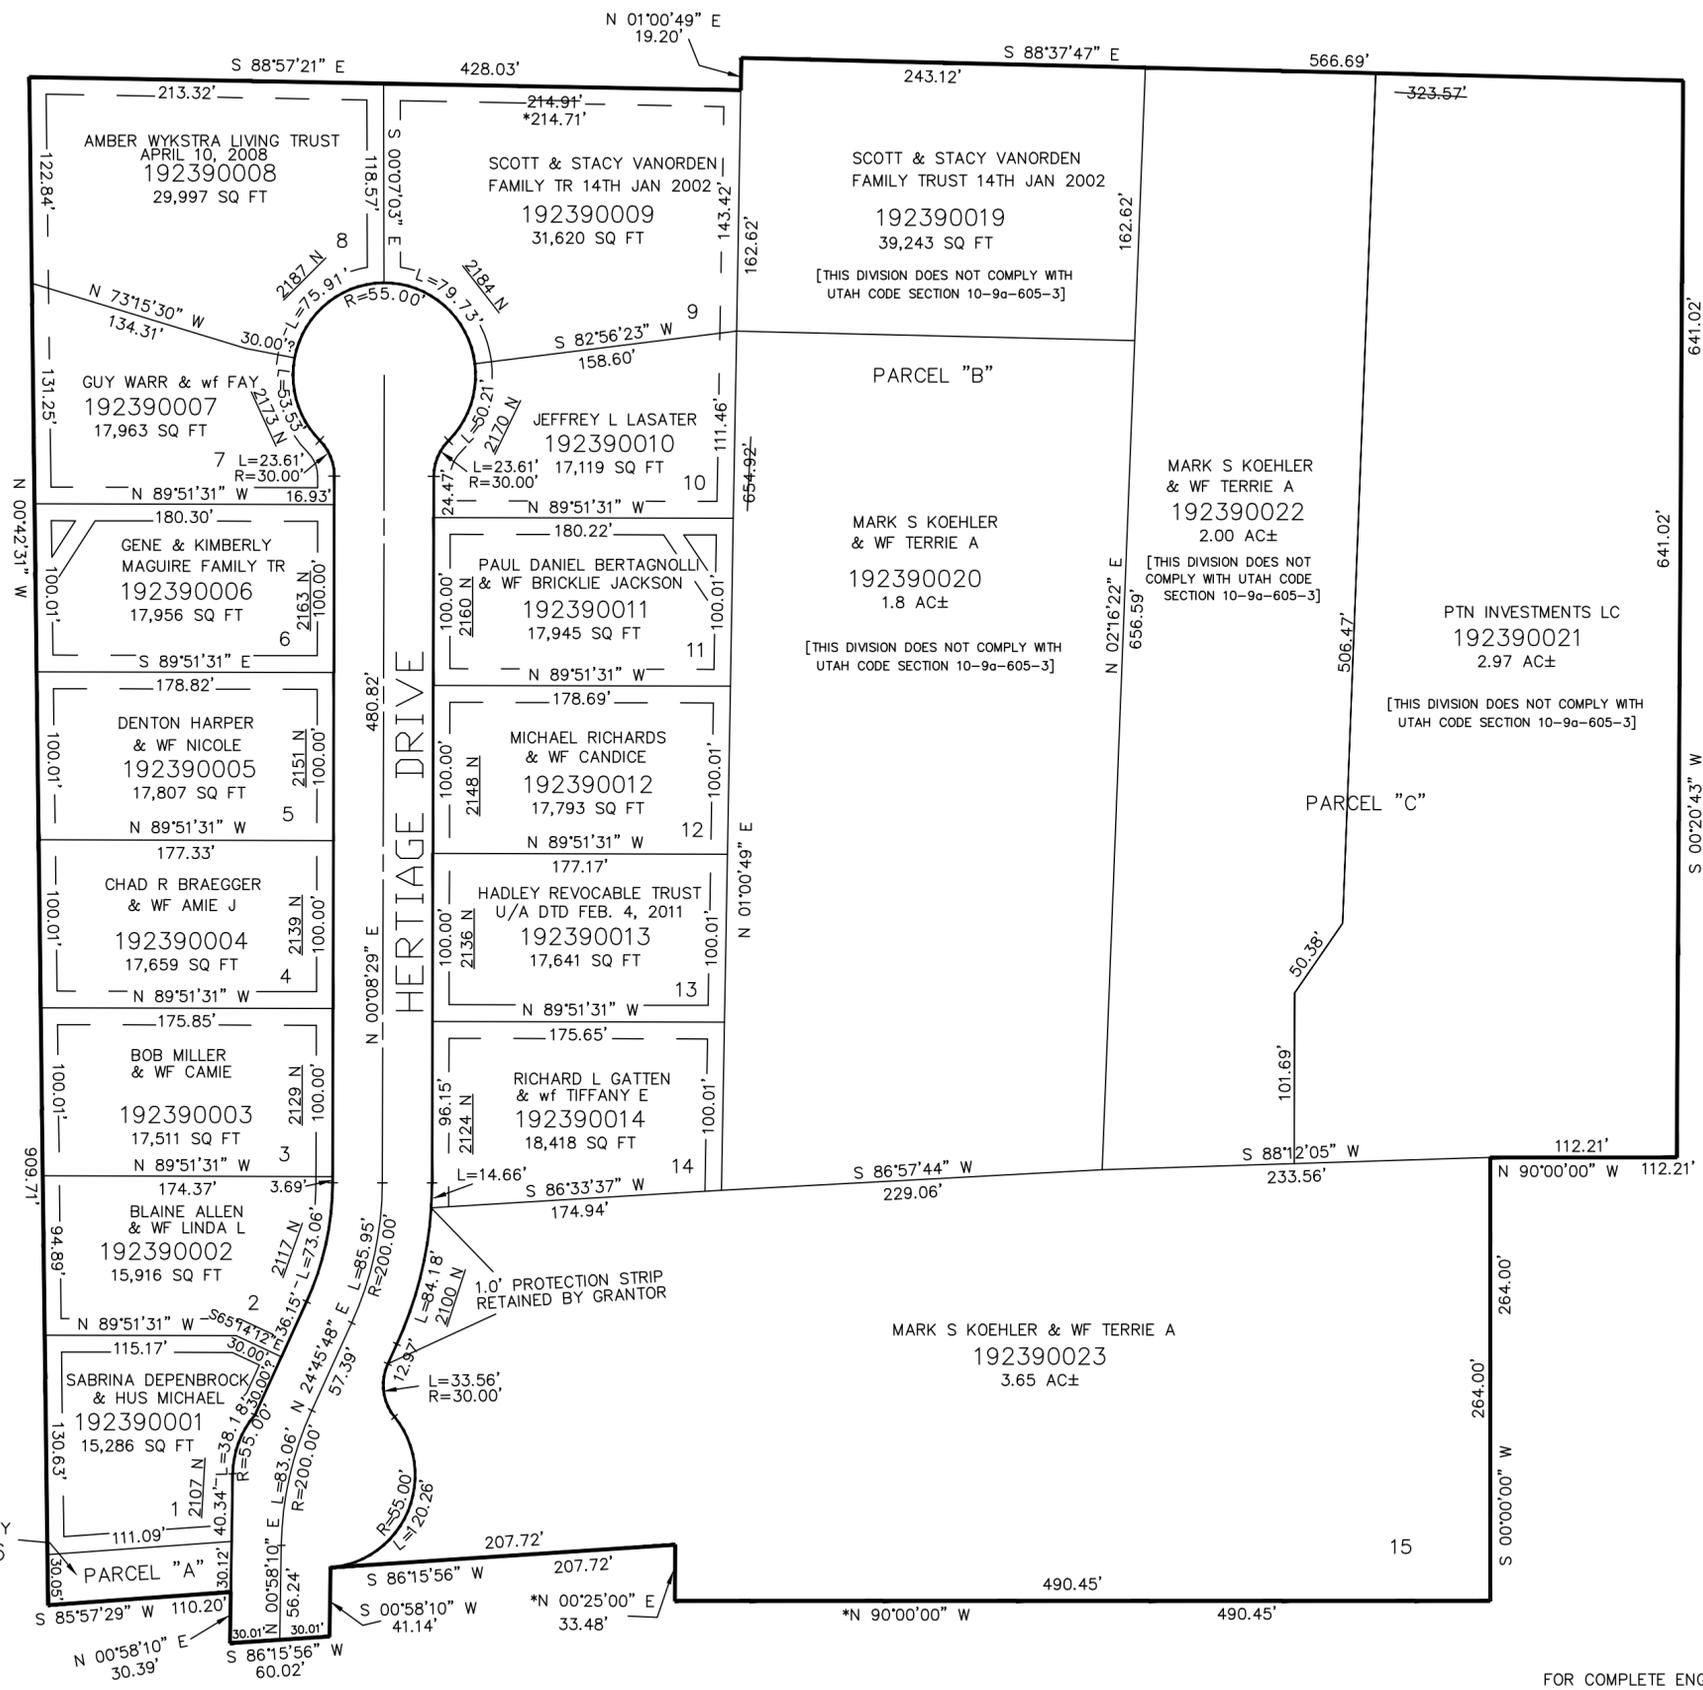

10' UTILITY & DRAINAGE EASEMENTS EACH SIDE OF PROPERTY LINES AS INDICATED BY DASHED LINES EXCEPT AS OTHERWISE SHOWN.

SEE PAGE 39

* SEE CORRECTION AFFIDAVIT E# 2255071 10-APR-2007

FOR COMPLETE ENG DATA SEE ORIGINAL DEDICATION PLAT IN BOOK 64, PAGE 37 OF RECORDS.