

PART OF THE NE.1/4, OF SECTION 21, T.7N., R.2W., S.L.B. & M.
COTTONWOOD FLATS SUBDIVISION FIRST AMENDMENT

IN WEBER COUNTY

TAXING UNIT: 19

SCALE 1" = 80'


SEE PAGE 95

SEE PAGE 9

SEE PAGE 9

SEE PAGE 9

SEE PAGE 9

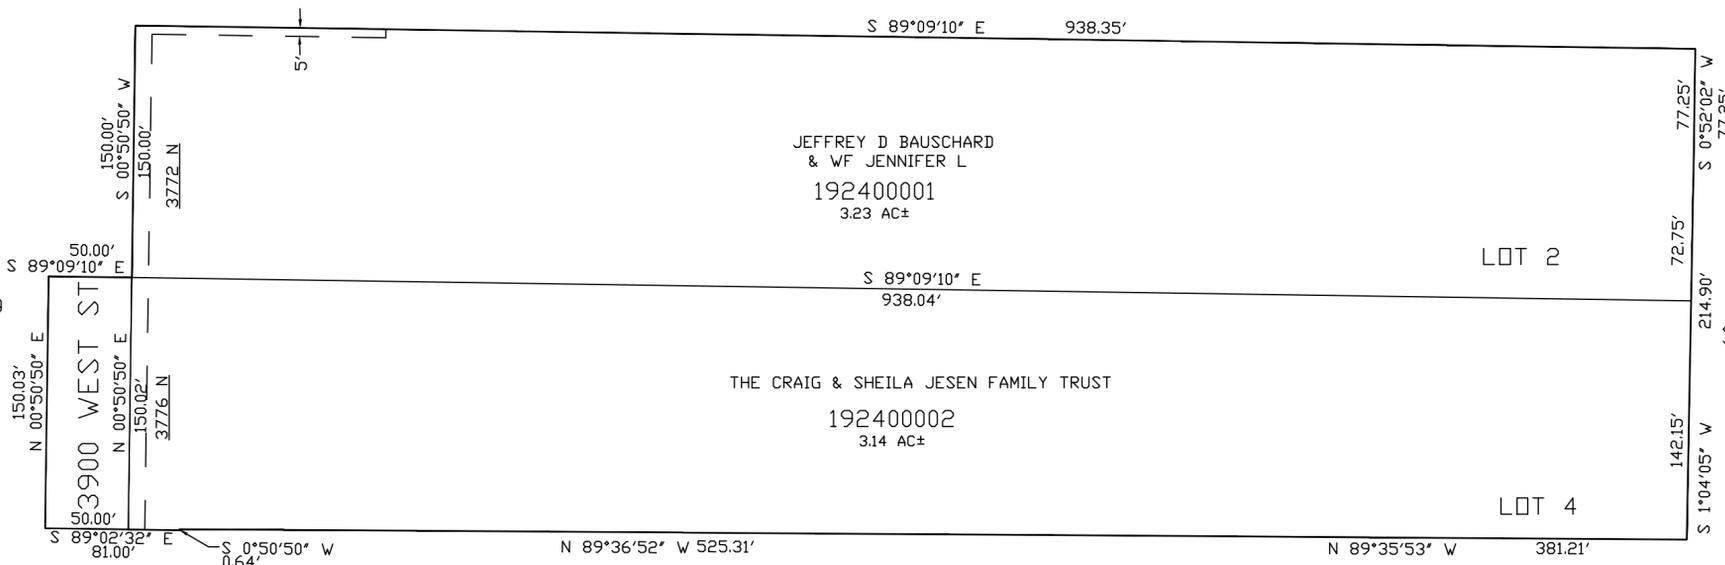

10' UTILITY & DRAINAGE EASEMENTS EACH
SIDE OF PROPERTY LINES AS INDICATED
BY DASHED LINES EXCEPT AS OTHERWISE
SHOWN.

FOR COMPLETE ENG DATA SEE
ORIGINAL DEDICATION PLAT IN
BOOK 64, PAGE 38 OF RECORDS.