


PART OF THE SOUTH.1/2, OF SECTION 32, T.7N., R.2W., S.L.B. & M.  
BIG COTTONWOOD ESTATES SUBDIVISION PHASE 2

IN PLAIN CITY

TAXING UNIT: 21

SCALE 1" = 60'

SEE PAGE 33

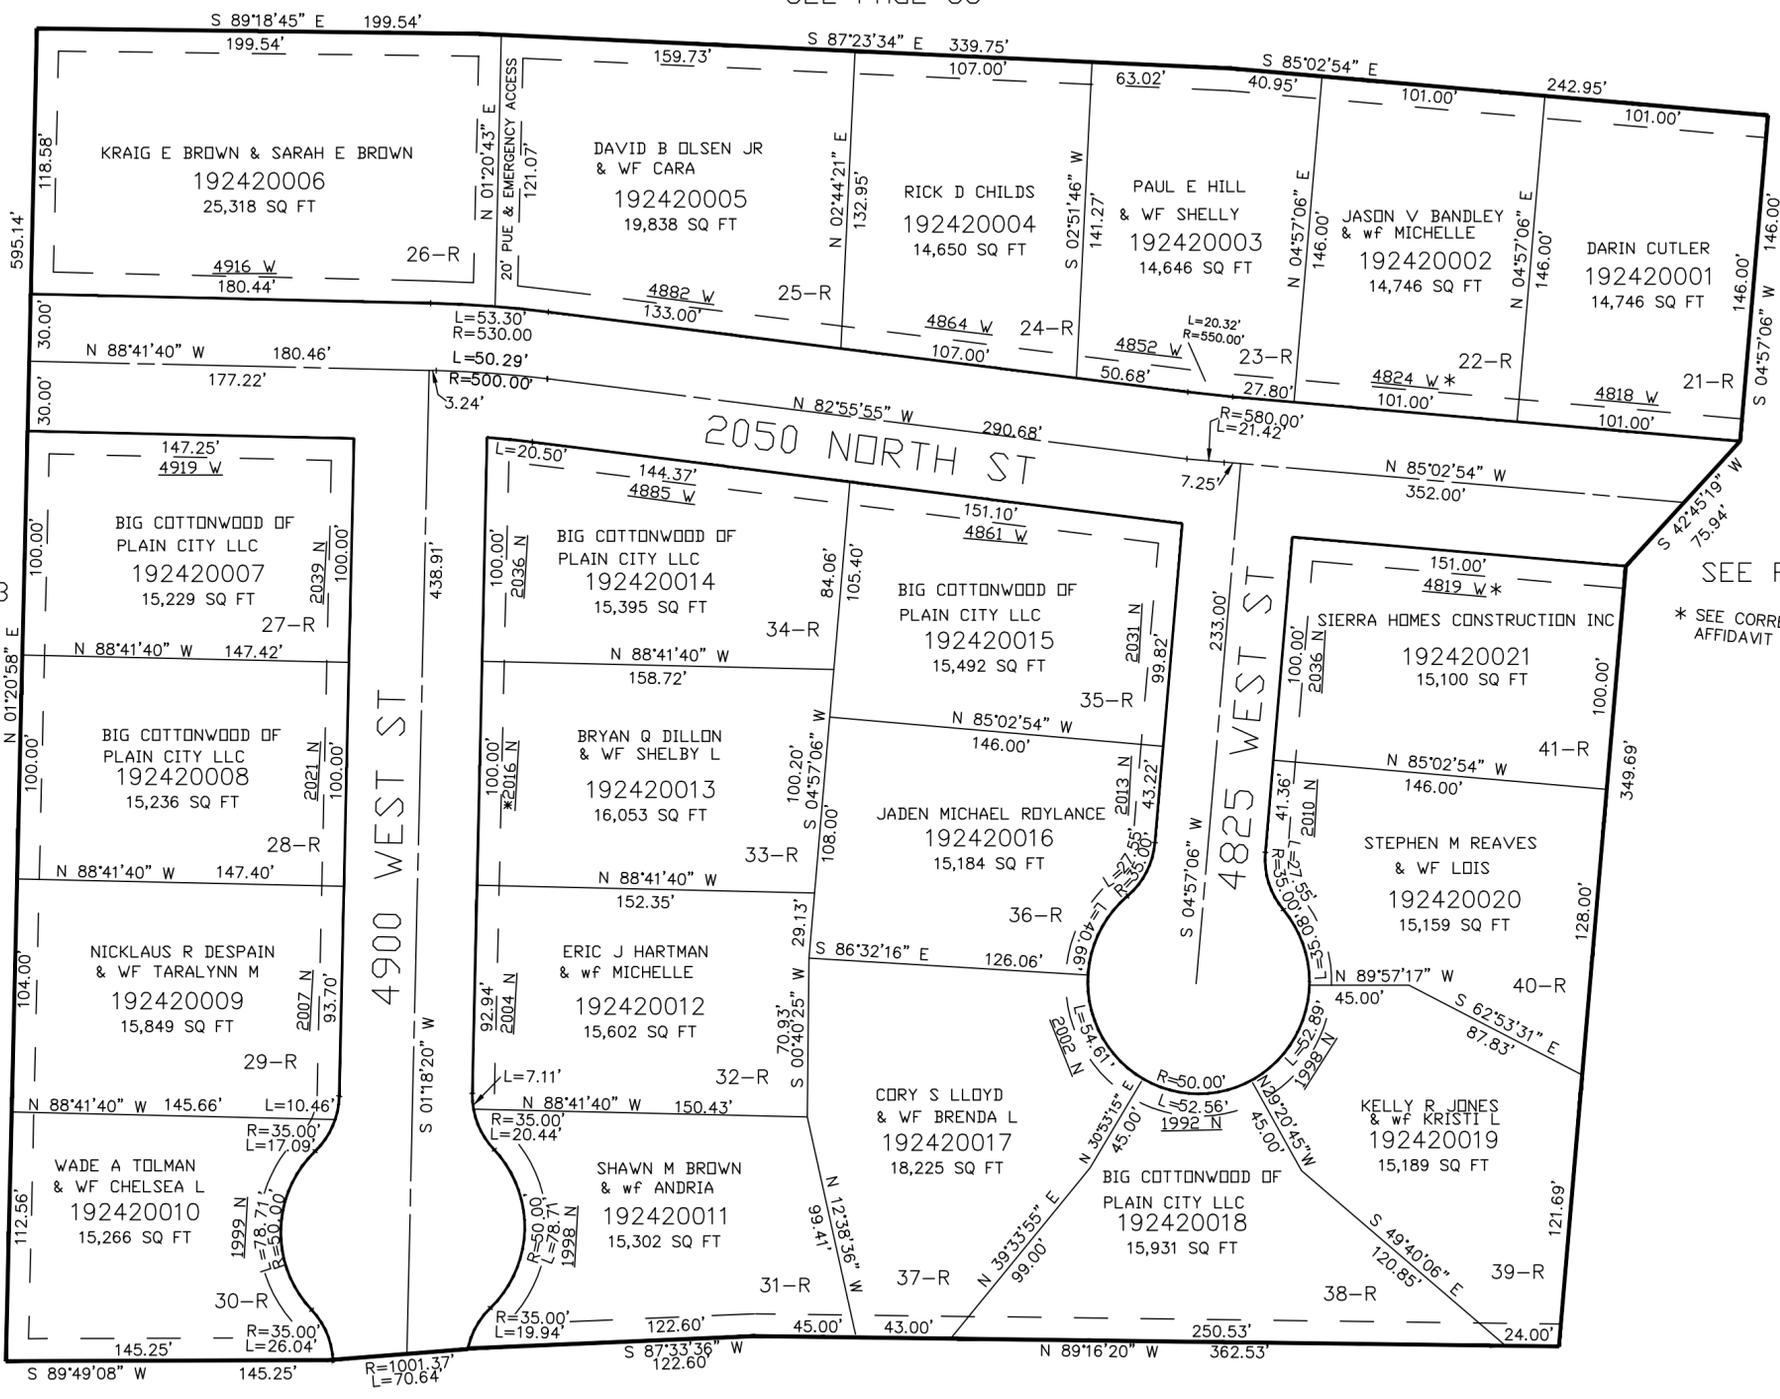

SEE PAGE 33

SEE PAGE 223

\* SEE CORRECTION AFFIDAVIT E#2267306

SEE PAGE 33

\*ADDRESS CORRECTION AFFIDAVIT E# 2376842 24-NOV-2008

10' UTILITY & DRAINAGE EASEMENTS EACH SIDE OF PROPERTY LINES AS INDICATED BY DASHED LINES EXCEPT AS OTHERWISE SHOWN.

FOR COMPLETE ENG DATA SEE ORIGINAL DEDICATION PLAT IN BOOK 64, PAGE 64 OF RECORDS.