


PART OF THE SE.1/4, OF SECTION 34, T.7N., R.2W., S.L.B. & M.
MOUNTAIN WEST MEADOWS SUBDIVISION PHASE 1

IN PLAIN CITY
SCALE 1"=100'

TAXING UNIT: 21,447

SEE PAGE 37

*ADDRESS CORRECTION AFFT E#2305491

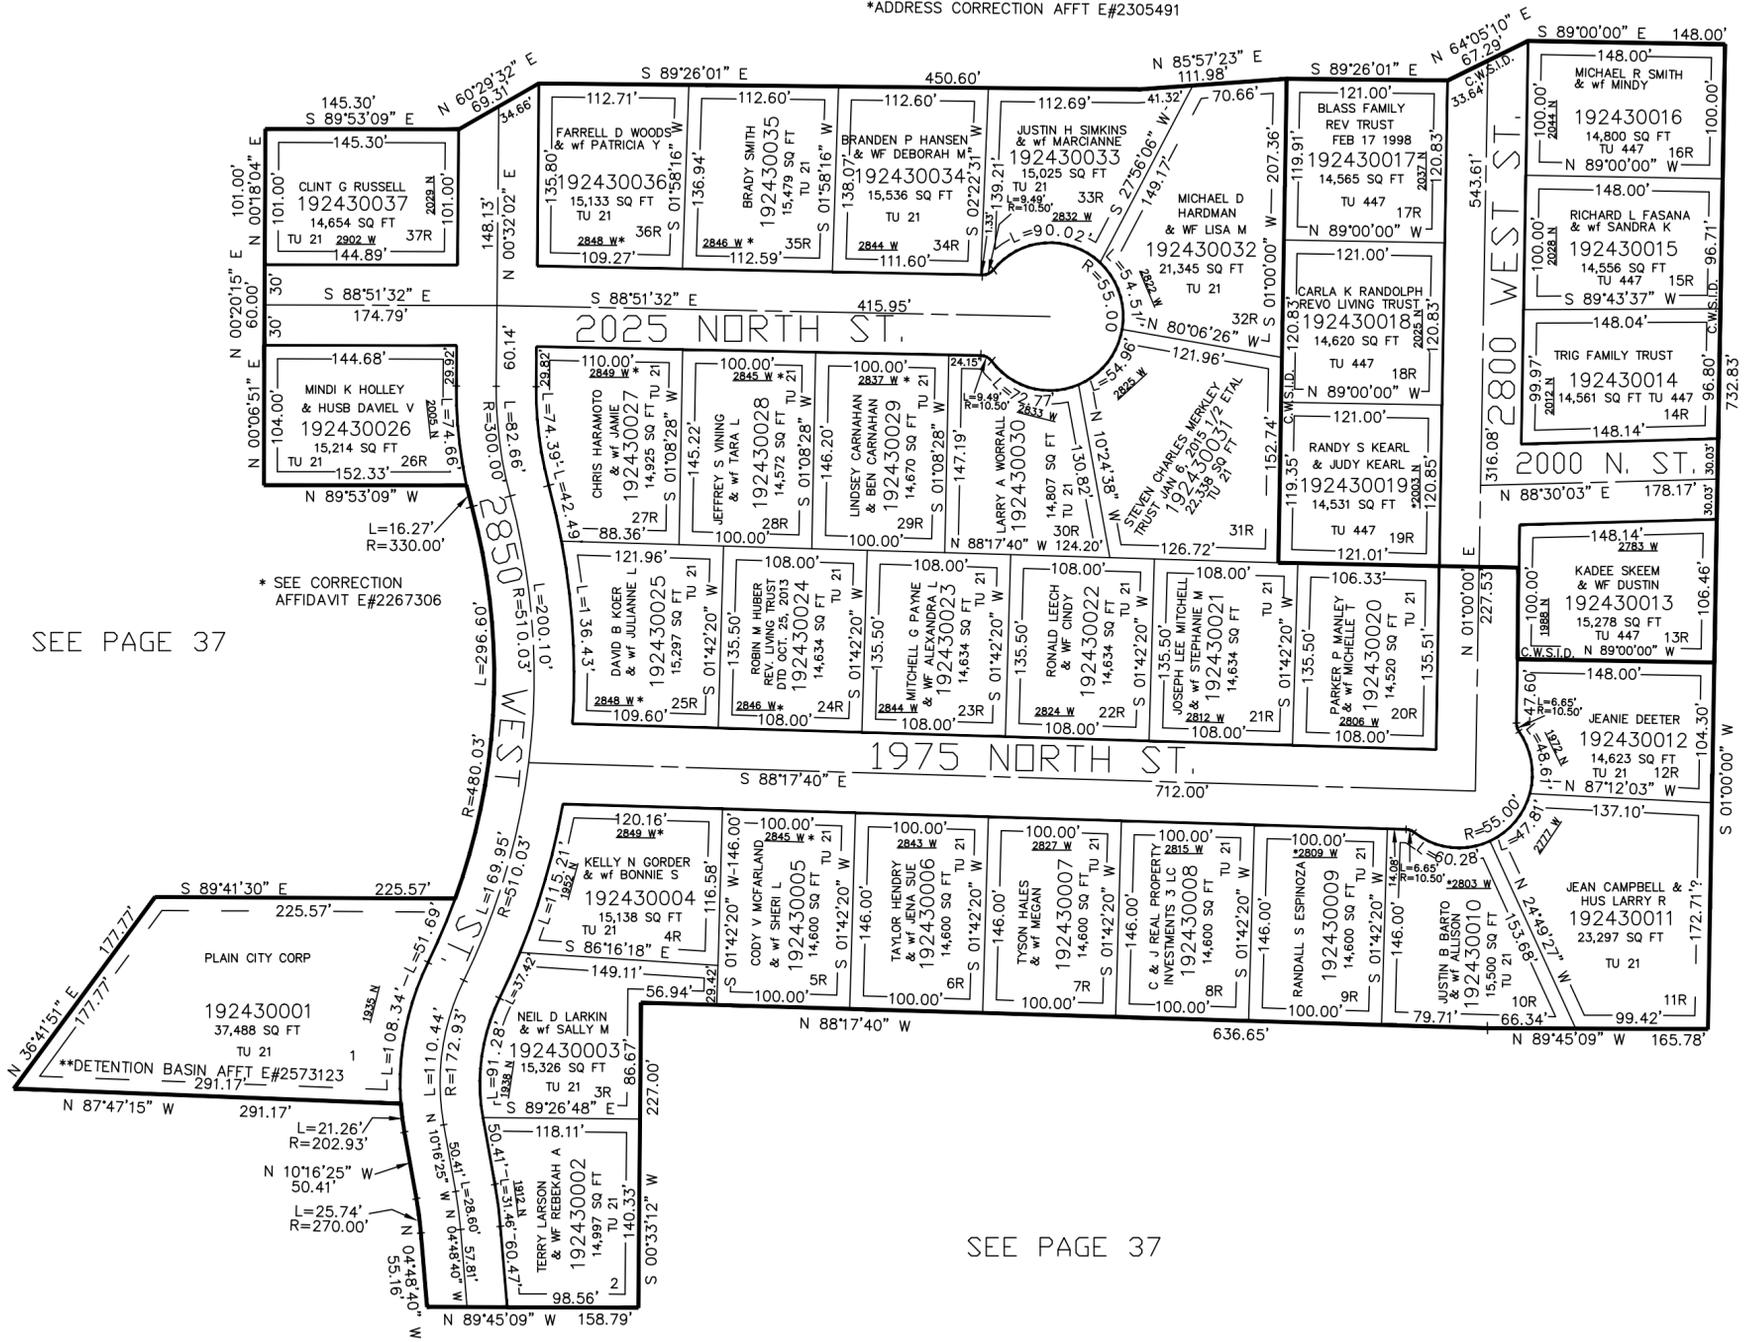

SEE PAGE 37

SEE PAGE 37

SEE PAGE 37

10' UTILITY & DRAINAGE EASEMENTS EACH SIDE OF PROPERTY LINES AS INDICATED BY DASHED LINES EXCEPT AS OTHERWISE SHOWN.

FOR COMPLETE ENG DATA SEE ORIGINAL DEDICATION PLAT IN BOOK 64, PAGE 93 OF RECORDS.