

PART OF THE SE.1/4, OF SECTION 25, T.7N., R.2W., S.L.B. & M.
MOUNTAIN VIEW LANDING COMMERCIAL SUBDIVISION

260


IN PLEASANT VIEW CITY

TAXING UNIT: 449

SCALE 1" = 100'

SEE PAGE 16-2

*FOR ACCESS/UTILITY EASEMENT SEE DED. PLAT

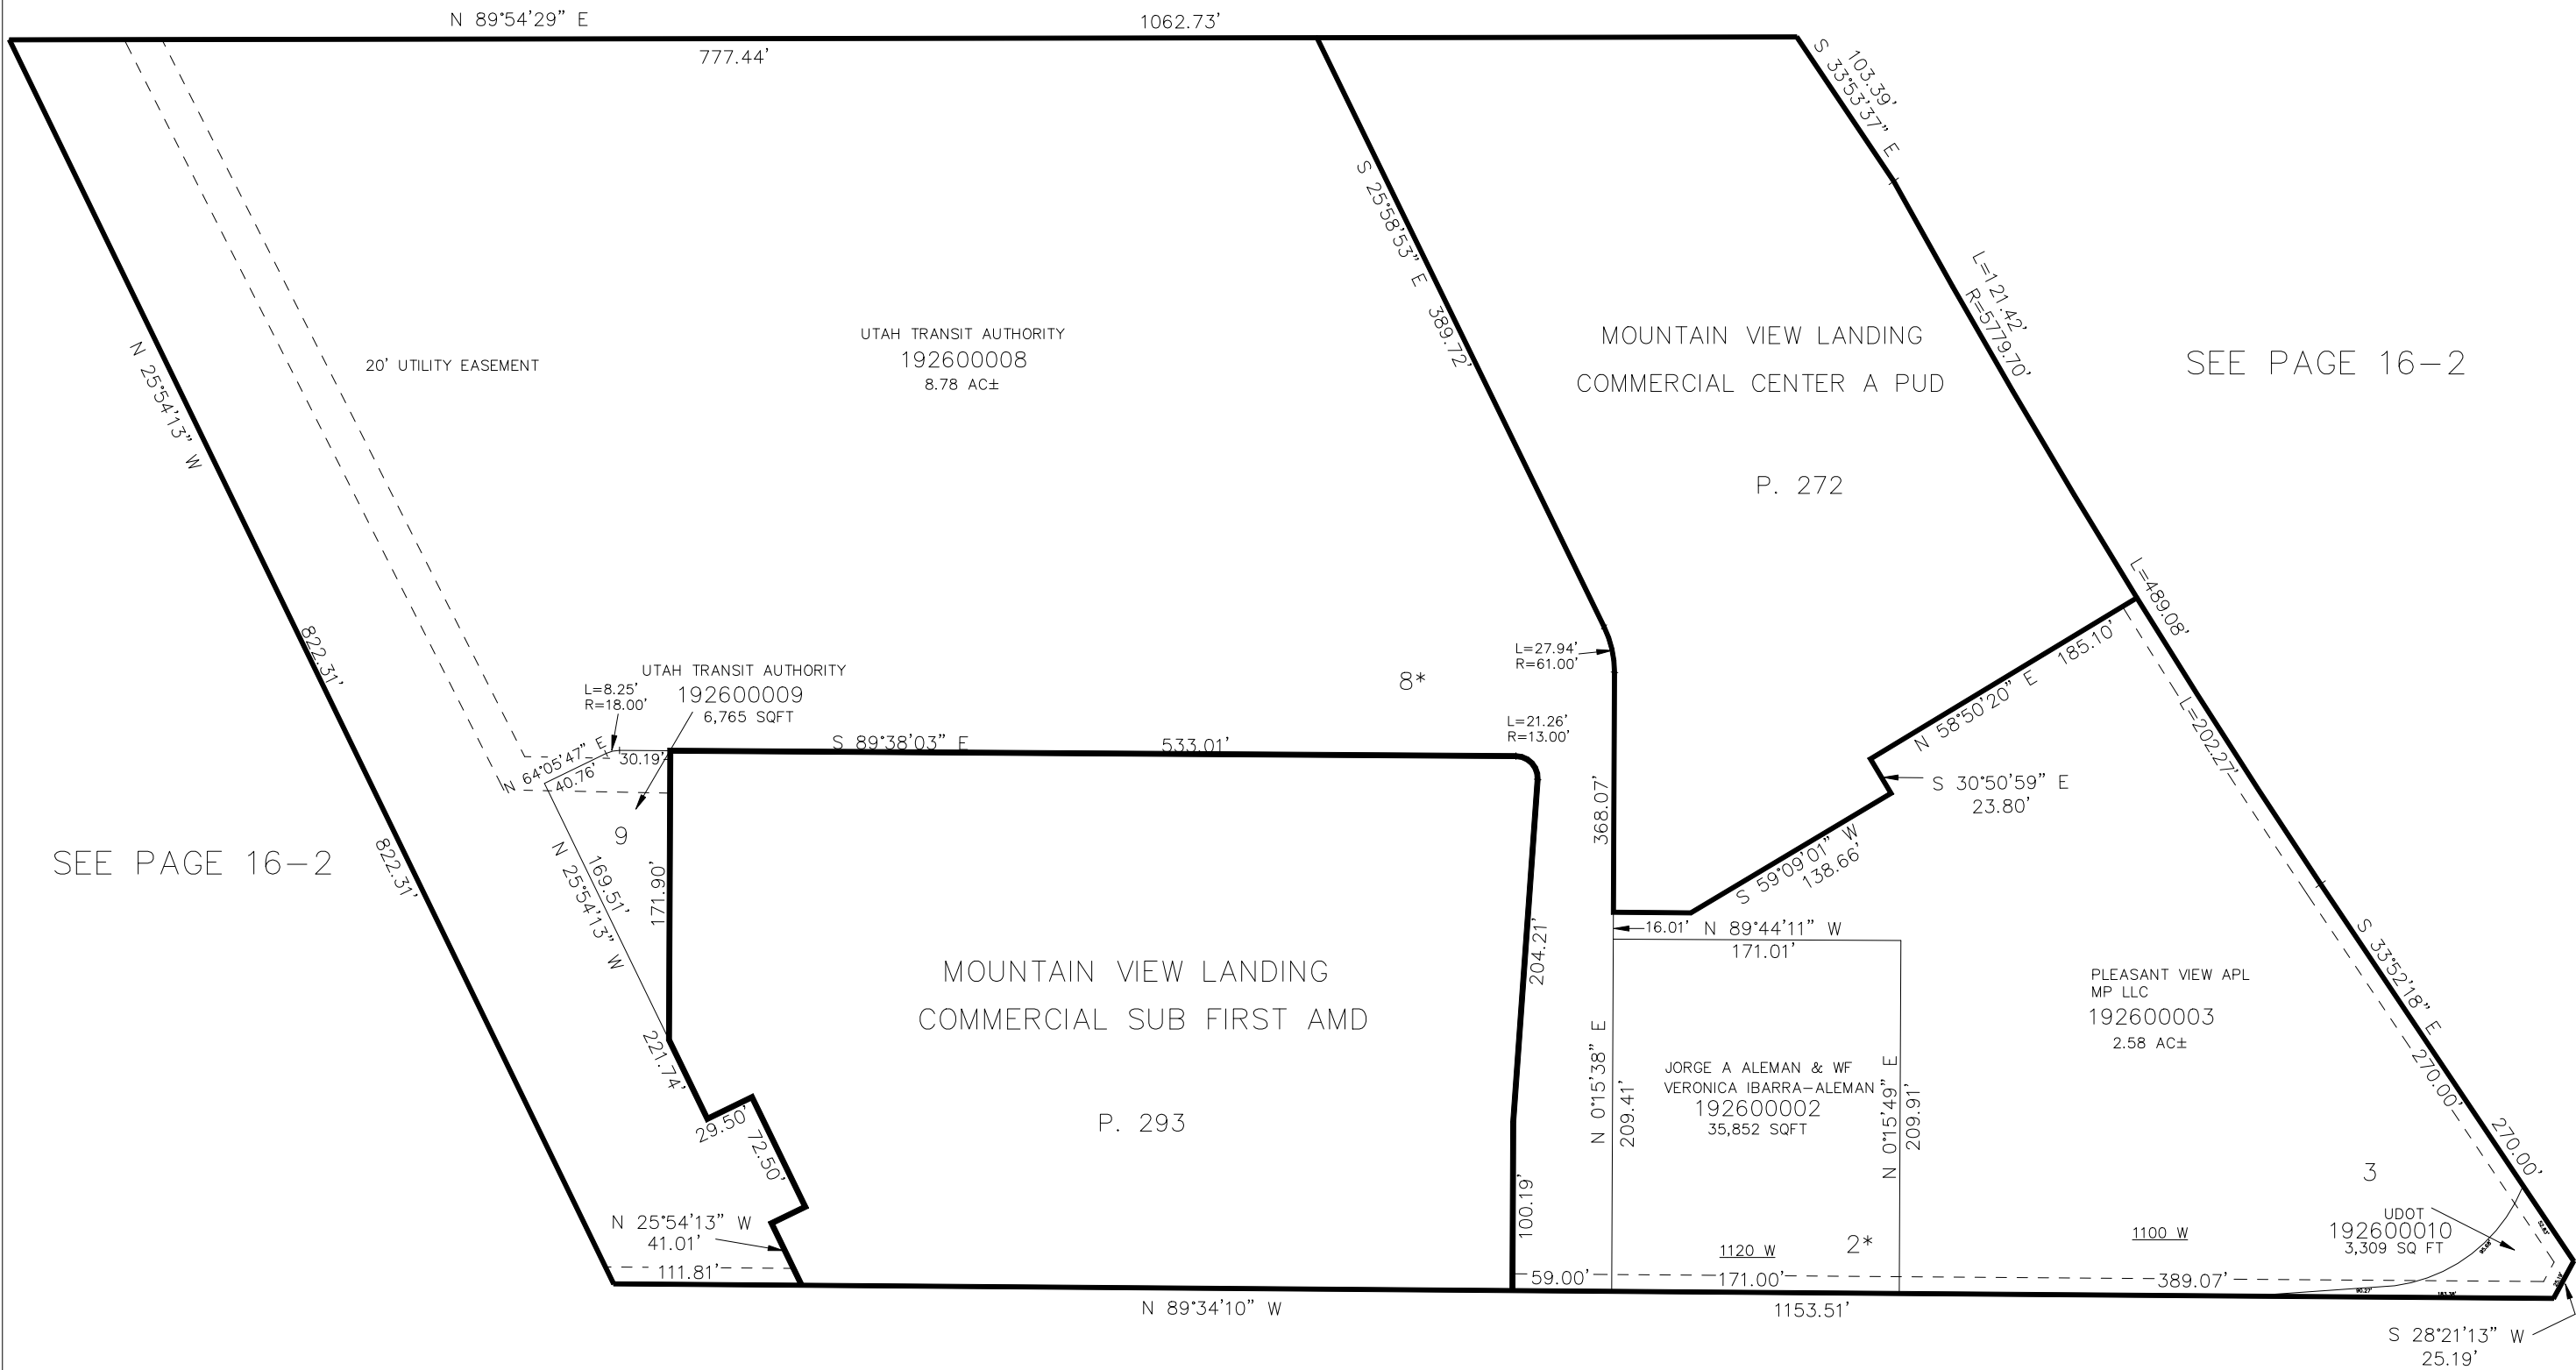

SEE PAGE 16-2

SEE PAGE 16-2

SEE PAGE 16-2

FOR COMPLETE ENG DATA SEE
ORIGINAL DEDICATION PLAT IN
BOOK 66, PAGE 70 OF RECORDS.

10' UTILITY & DRAINAGE EASEMENTS EACH
SIDE OF PROPERTY LINES AS INDICATED
BY DASHED LINES EXCEPT AS OTHERWISE
SHOWN.