

PART OF THE SE.1/4, OF SECTION 34, T.7N., R.2W., S.L.B. & M.  
MOUNTAIN WEST MEADOWS PHASE 2

262


TAXING UNIT: 21, 447

IN PLAIN COTY  
SCALE 1" = 60'

SEE PAGE 263

SEE PAGE 261

SEE PAGE 39-2

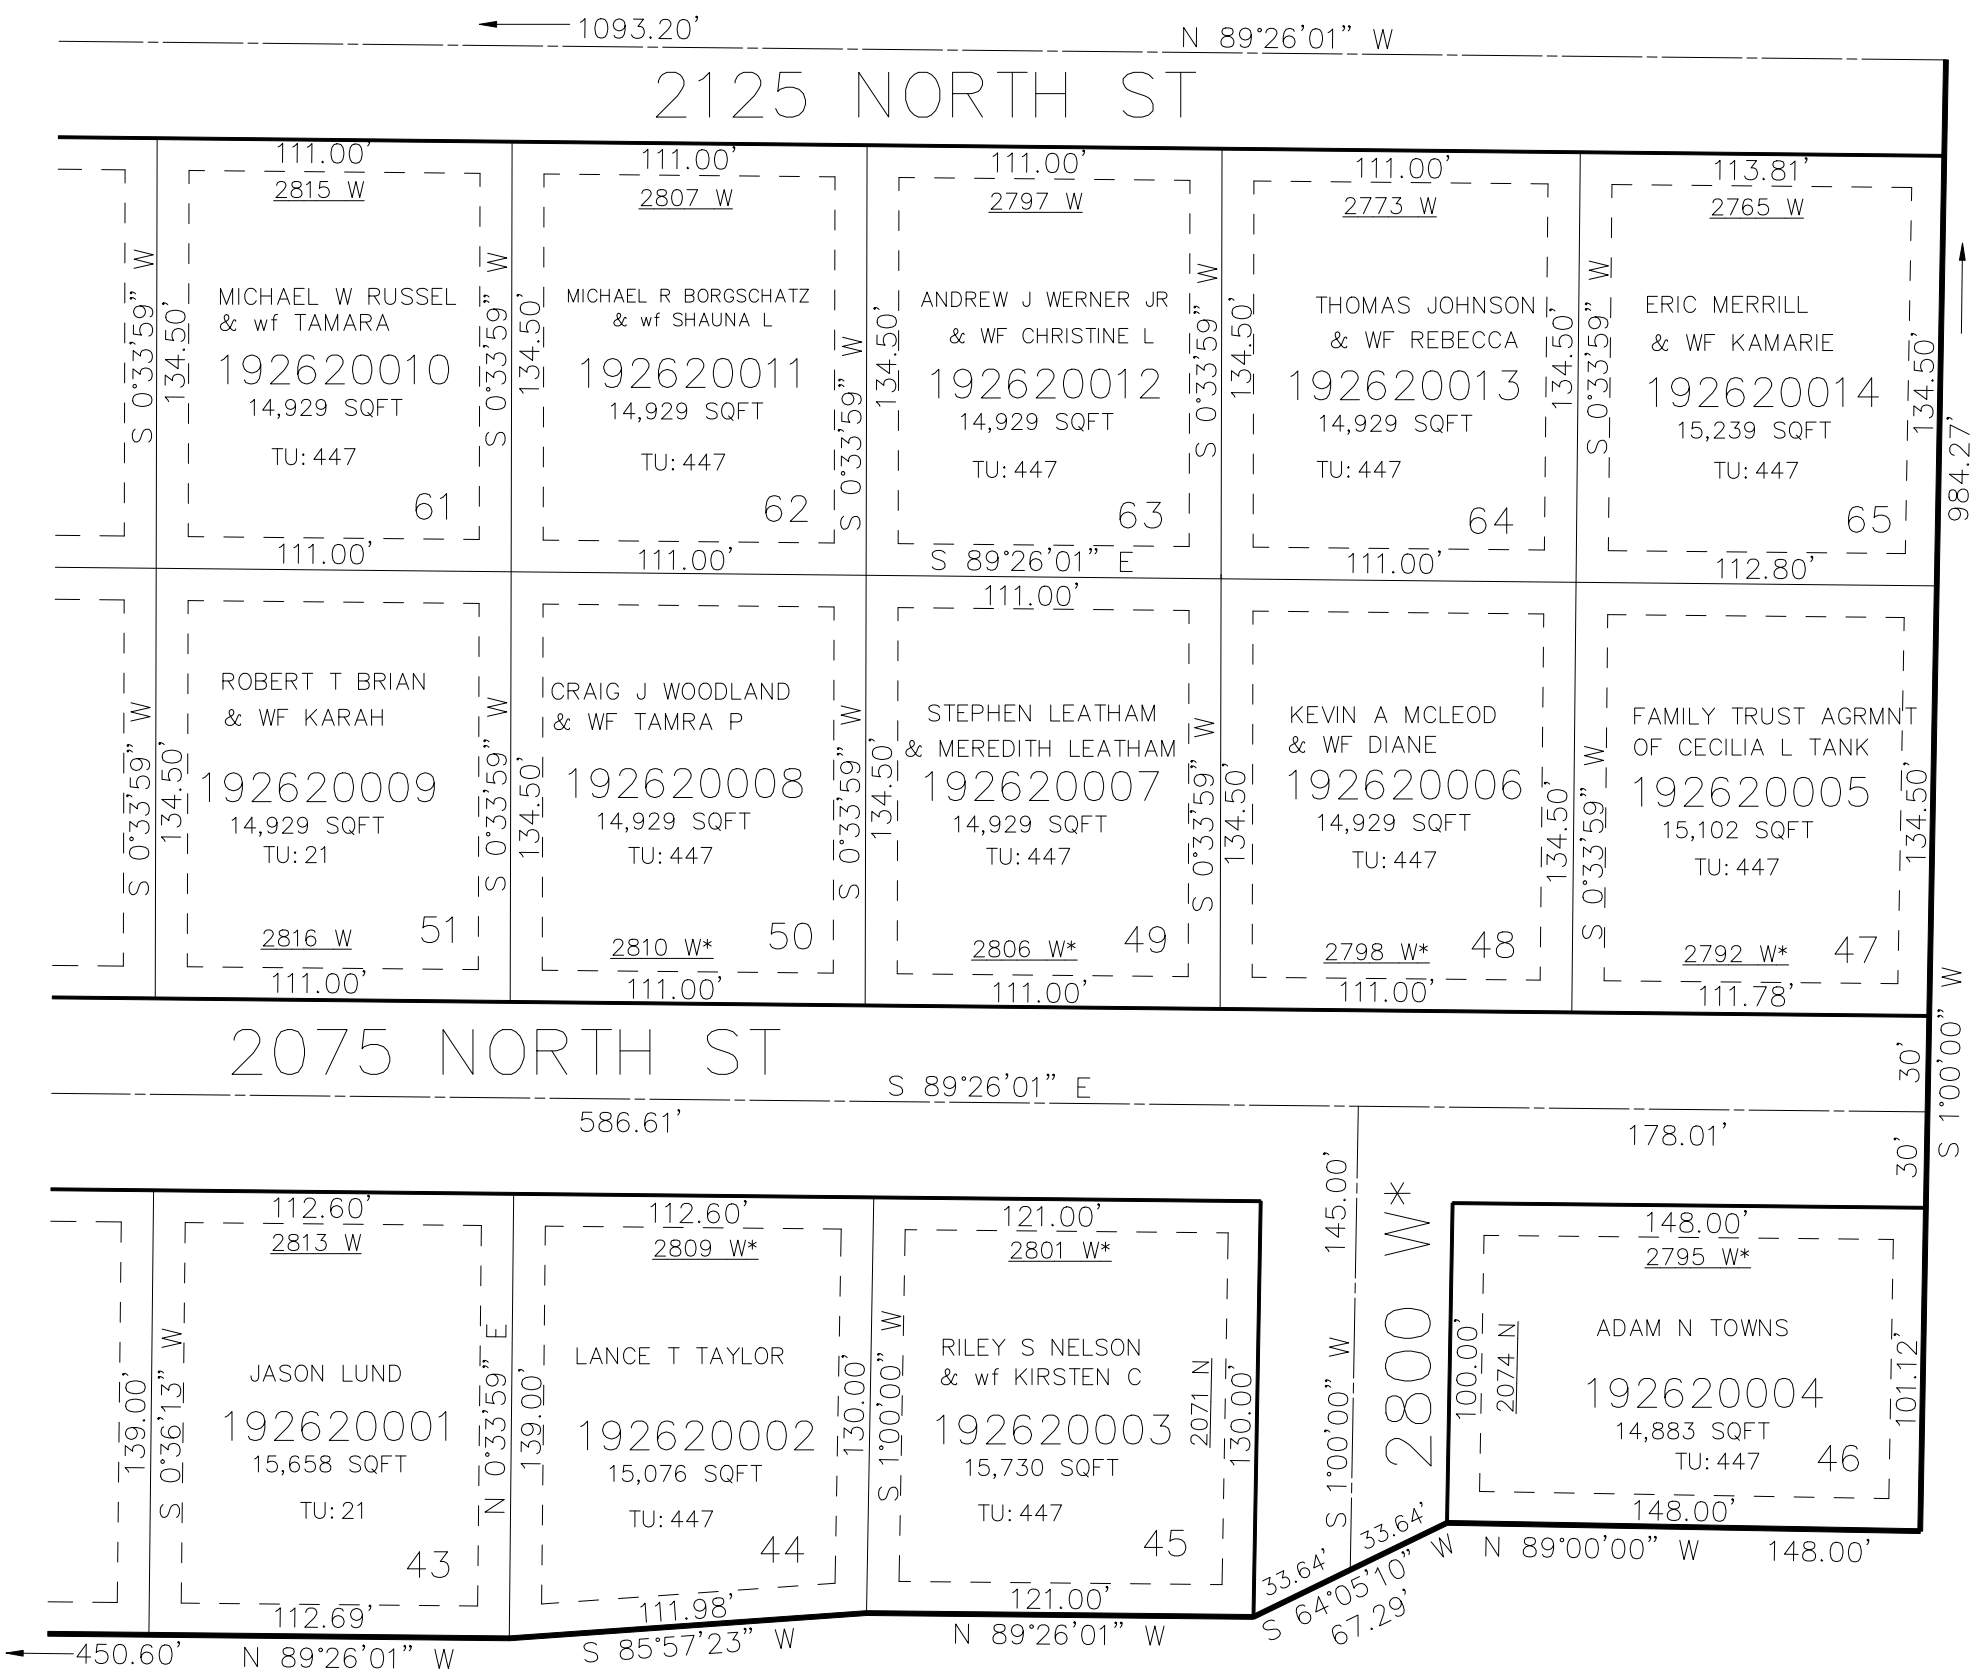

\* AFFIDAVIT OF ADDRESS CHANGE & STREET CHANGE  
E#2444872 16-NOV-2009

SEE PAGE 243

10' UTILITY & DRAINAGE EASEMENTS EACH  
SIDE OF PROPERTY LINES AS INDICATED  
BY DASHED LINES EXCEPT AS OTHERWISE  
SHOWN.

FOR COMPLETE ENG DATA SEE  
ORIGINAL DEDICATION PLAT IN  
BOOK 66, PAGE 76 OF RECORDS.

\*FOR TAX PURPOSES ONLY\*