

PART OF THE SE.1/4, OF SECTION 34, T.7N., R.2W., S.L.B. & M.
MOUNTAIN WEST MEADOWS PHASE 2

262


TAXING UNIT: 21, 447

IN PLAIN COTY
SCALE 1" = 60'

SEE PAGE 263

SEE PAGE 261

SEE PAGE 39-2

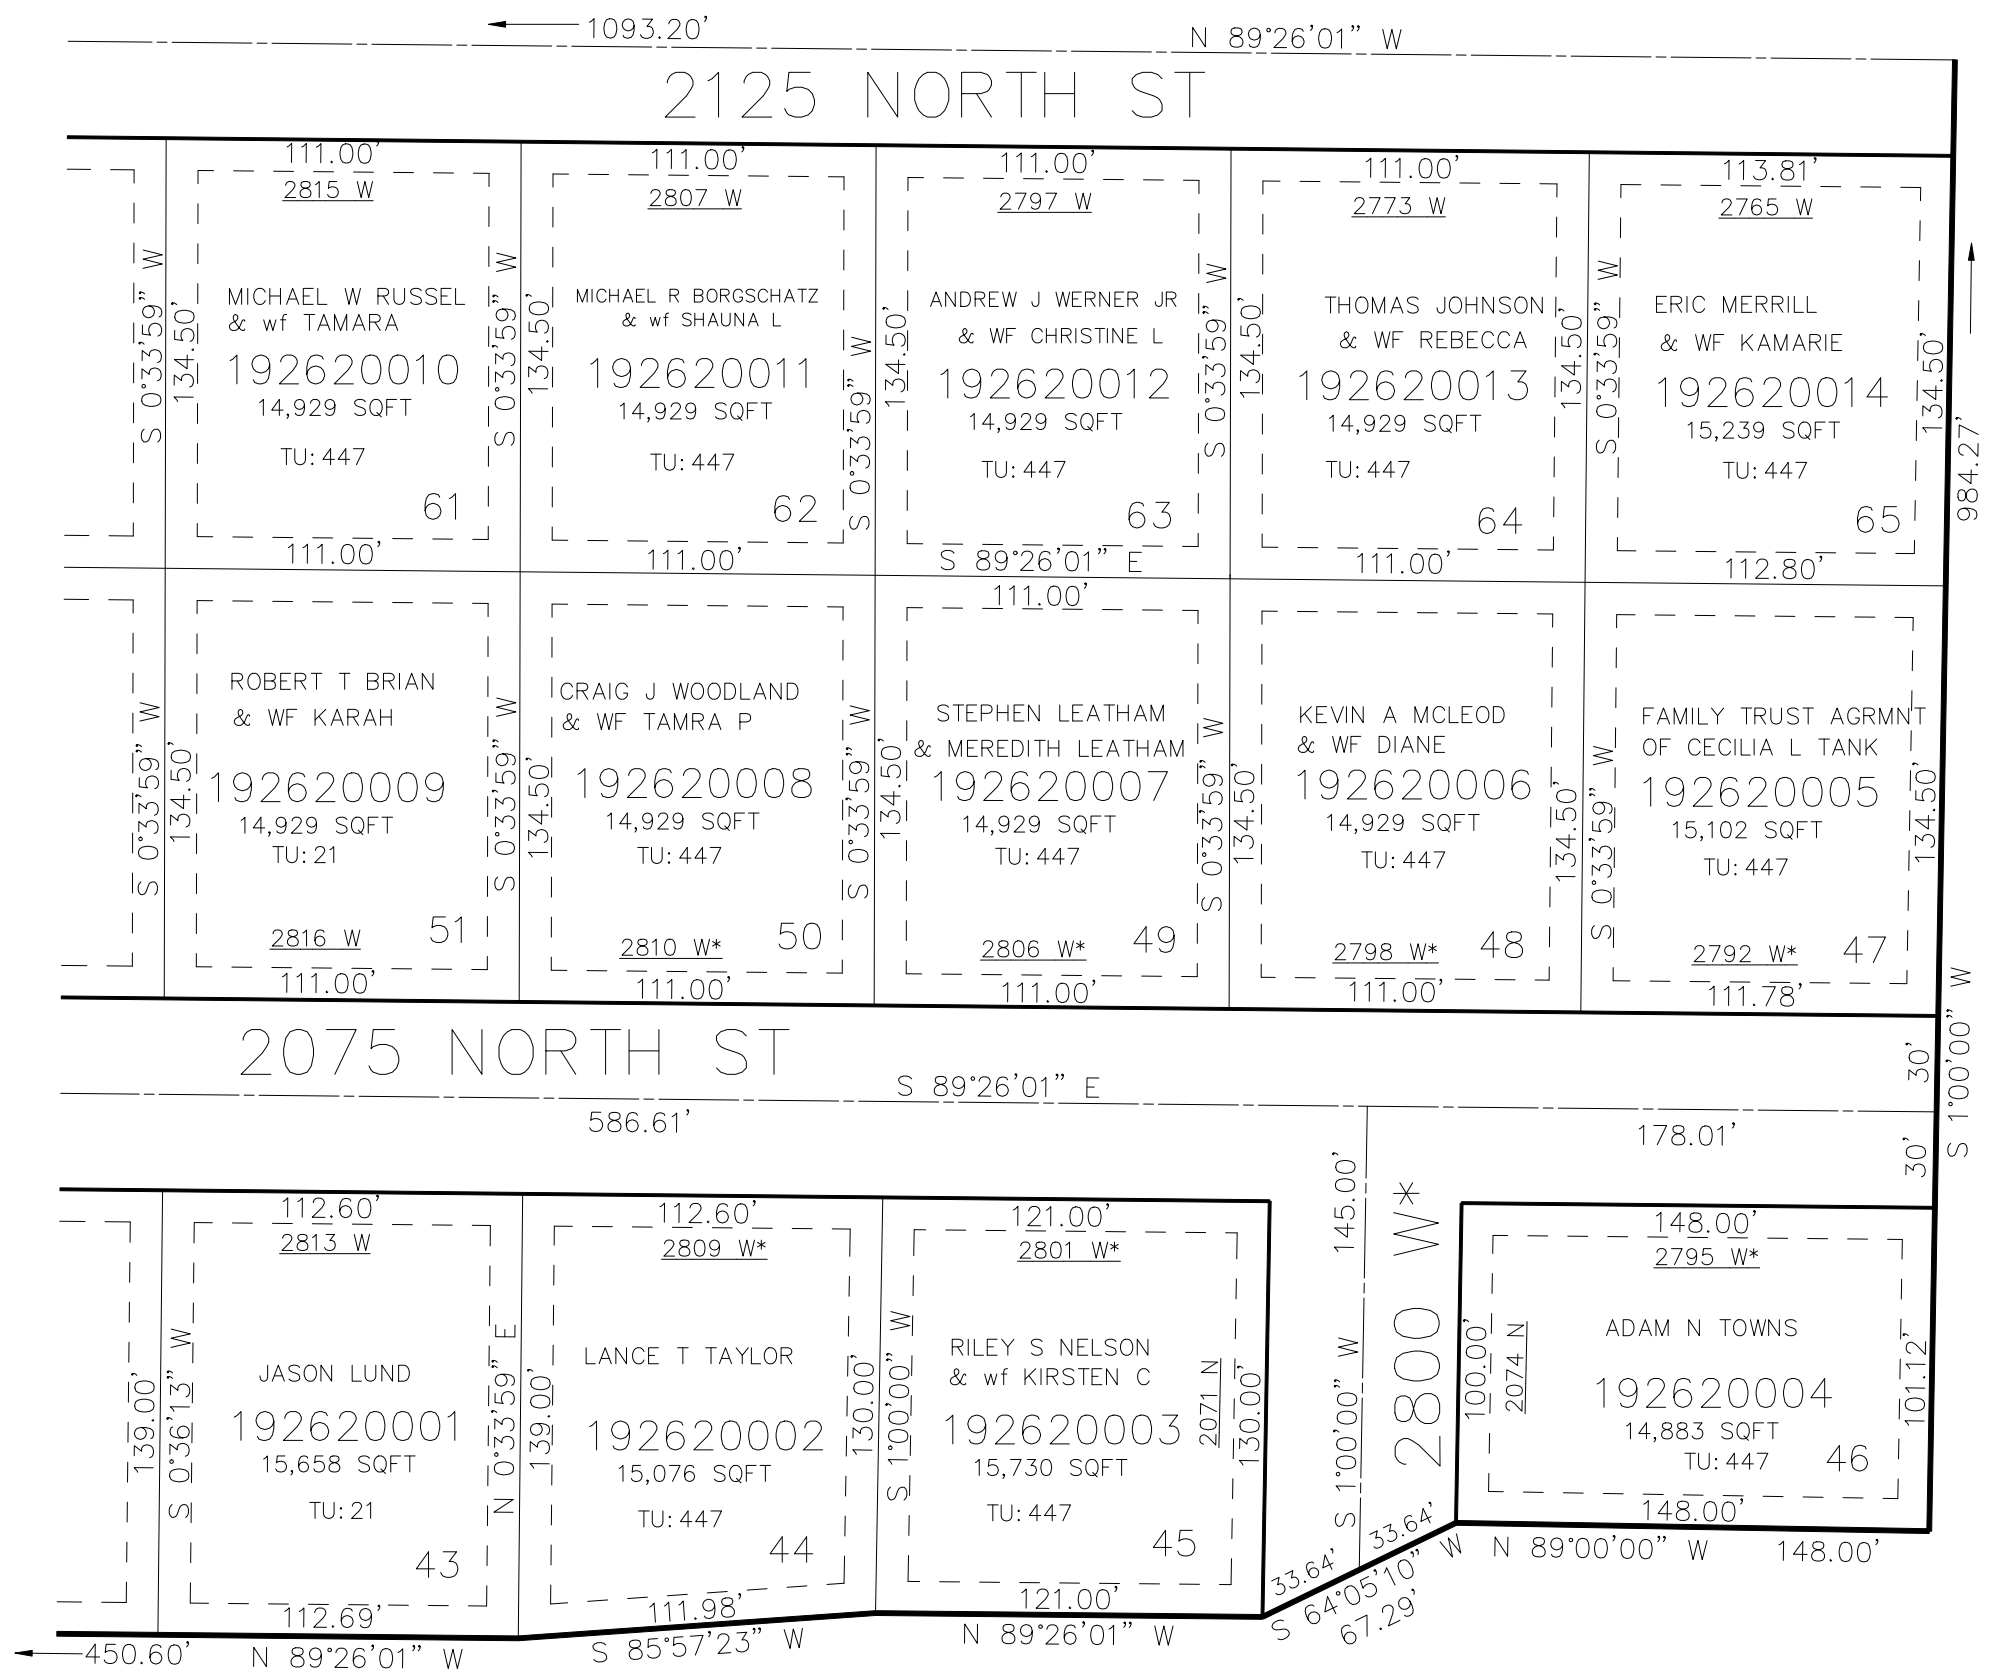

* AFFIDAVIT OF ADDRESS CHANGE & STREET CHANGE
E#2444872 16-NOV-2009

SEE PAGE 243

10' UTILITY & DRAINAGE EASEMENTS EACH
SIDE OF PROPERTY LINES AS INDICATED
BY DASHED LINES EXCEPT AS OTHERWISE
SHOWN.

FOR COMPLETE ENG DATA SEE
ORIGINAL DEDICATION PLAT IN
BOOK 66, PAGE 76 OF RECORDS.

FOR TAX PURPOSES ONLY