


PART OF THE SE.1/4, OF SECTION 34, T.7N., R.2W., S.L.B. & M.  
 MOUNTAIN WEST MEADOWS PHASE 2

264

TAXING UNIT: 21, 434

IN PLAIN CITY  
 SCALE 1" = 60'

SEE PAGE 37

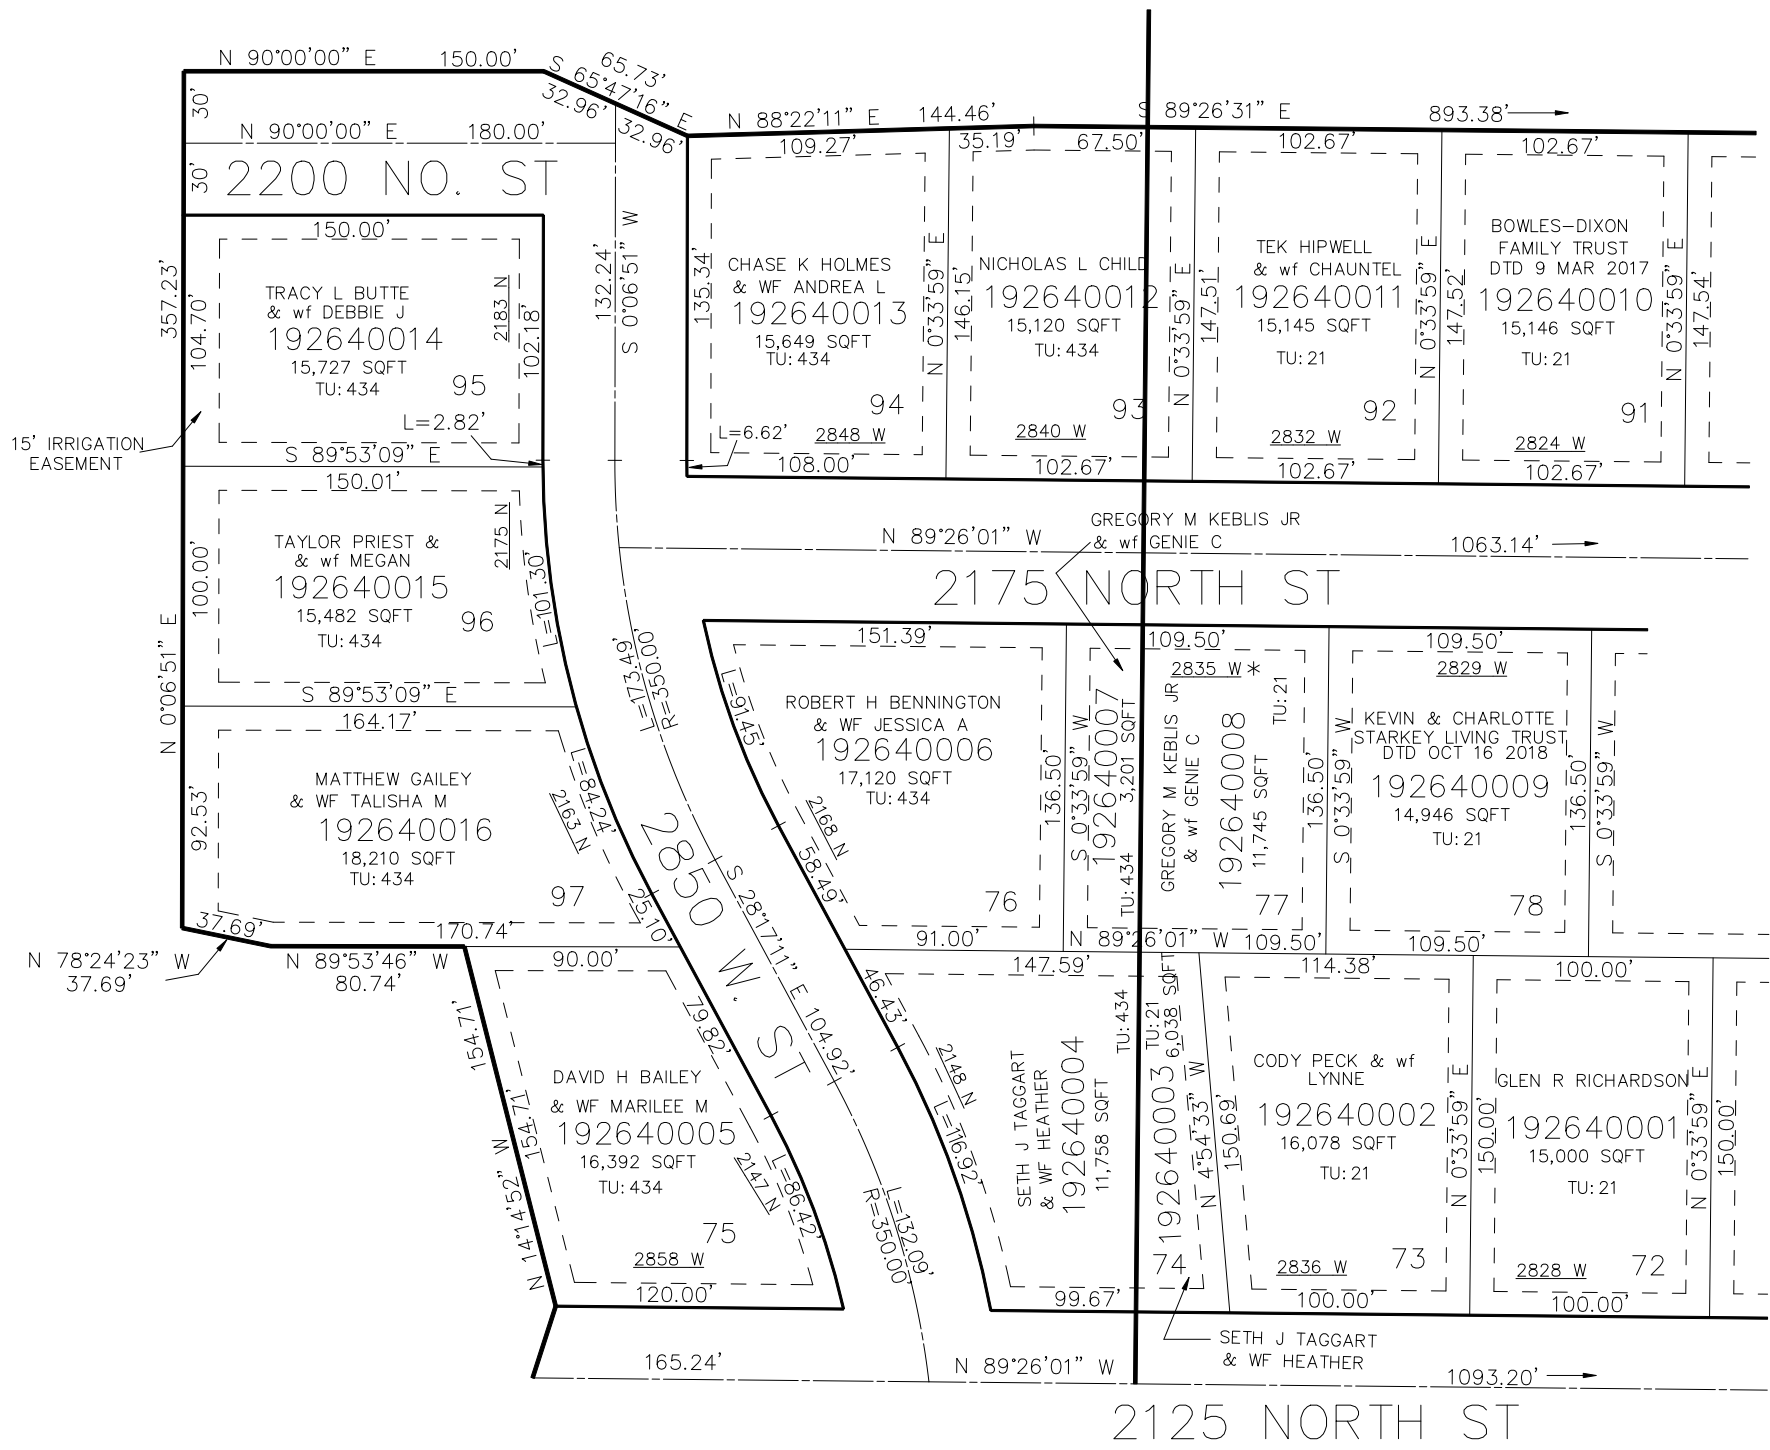

SEE PAGE 37

\*CORRECTION AFFIDAVIT  
 E#2501885 12-NOV-10.  
 SEE PAGE 263

10' UTILITY & DRAINAGE EASEMENTS EACH  
 SIDE OF PROPERTY LINES AS INDICATED  
 BY DASHED LINES EXCEPT AS OTHERWISE  
 SHOWN.

SEE PAGE 262

FOR COMPLETE ENG DATA SEE  
 ORIGINAL DEDICATION PLAT IN  
 BOOK 66, PAGE 76 OF RECORDS.