


PART OF THE SE.1/4, OF SECTION 34, T.7N., R.2W., S.L.B. & M.
MOUNTAIN WEST MEADOWS PHASE 2

264

TAXING UNIT: 21, 434

IN PLAIN CITY
SCALE 1" = 60'

SEE PAGE 37

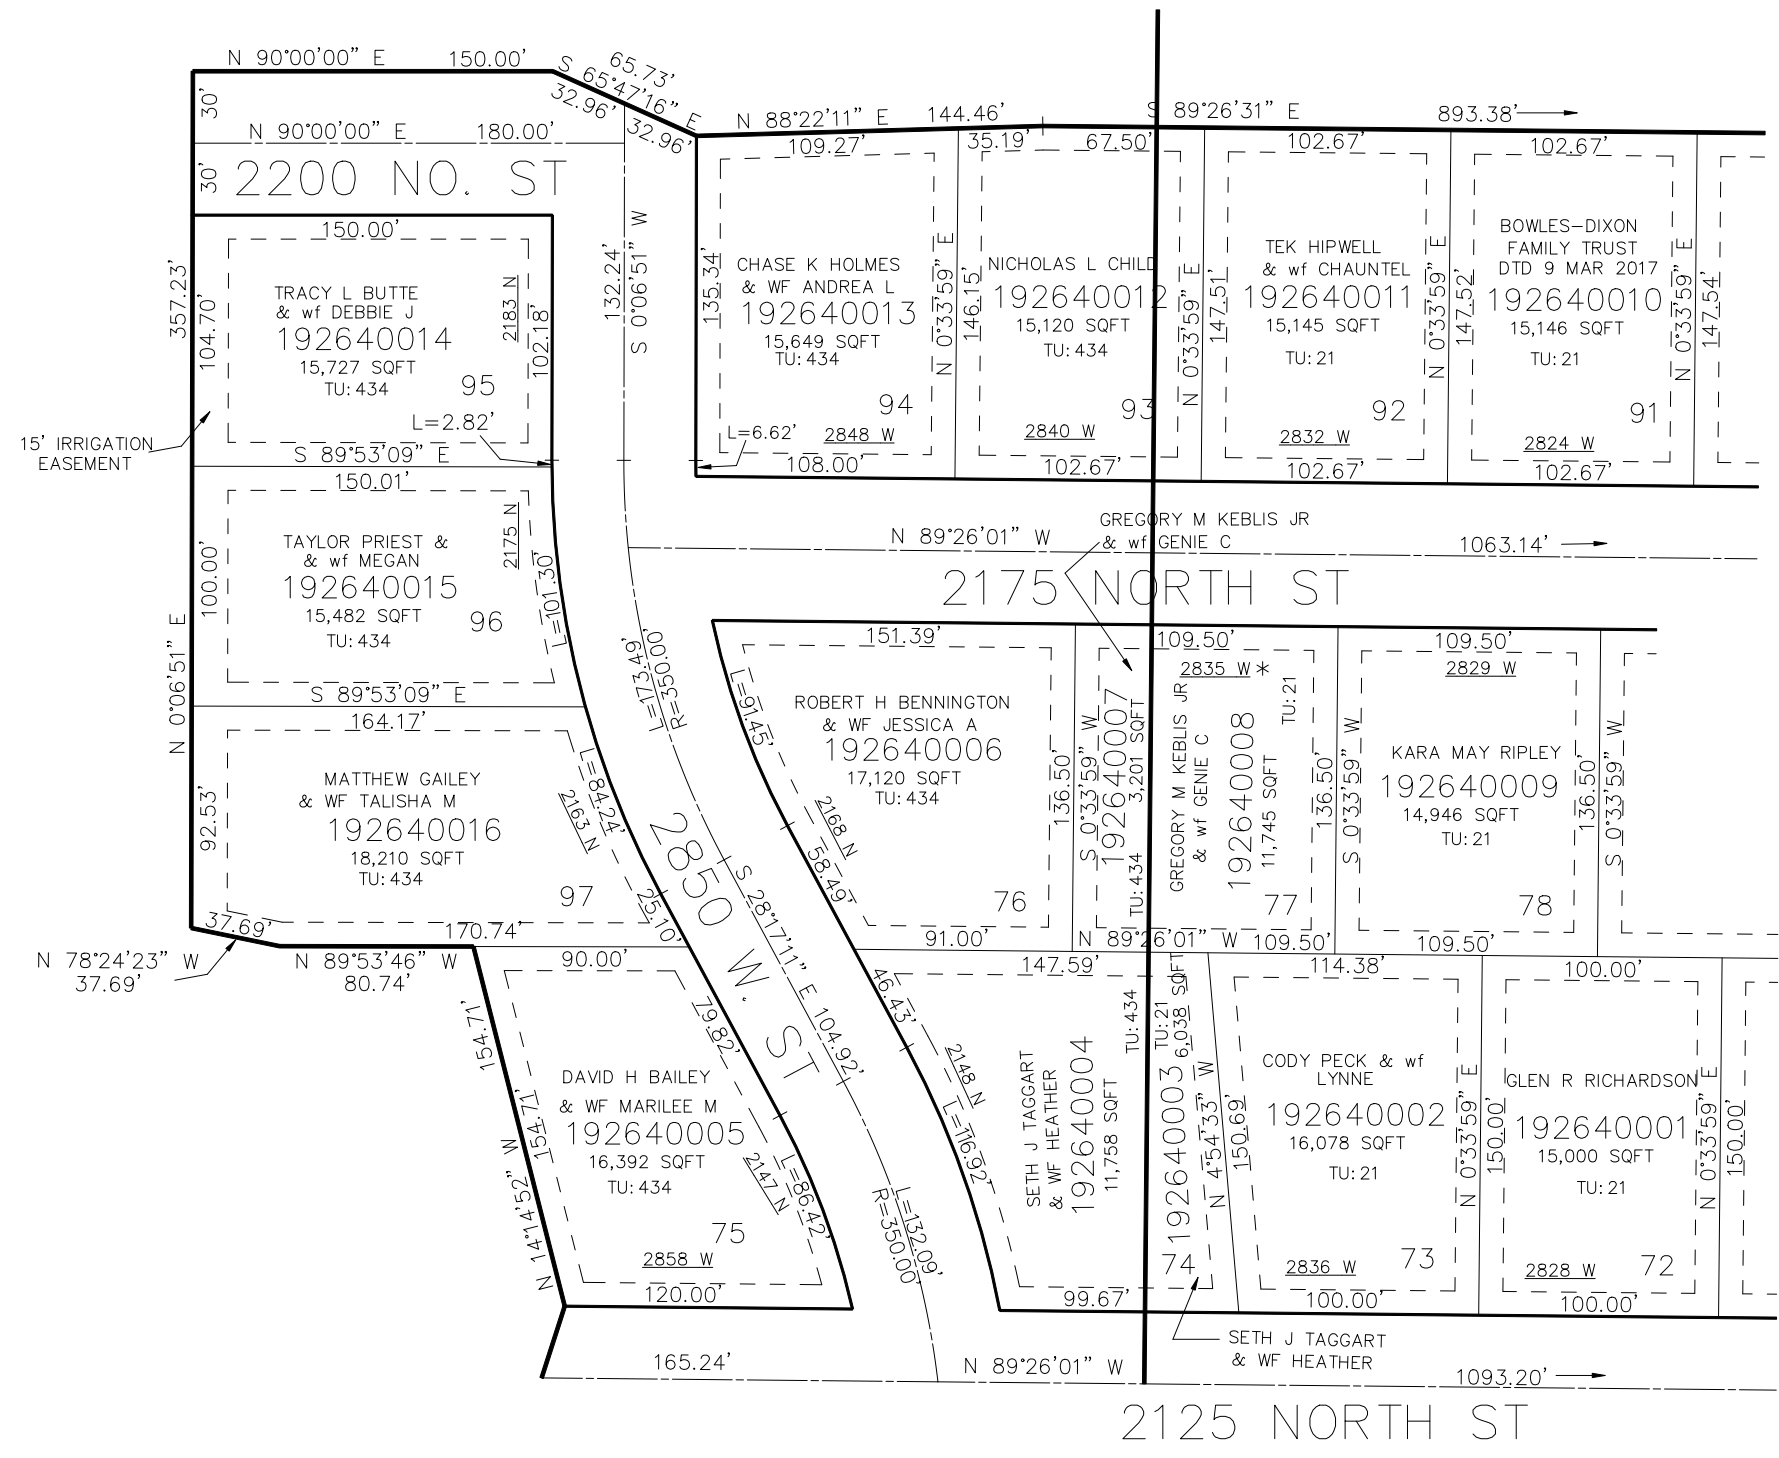

SEE PAGE 37

*CORRECTION AFFIDAVIT
E#2501885 12-NOV-10.
SEE PAGE 263

10' UTILITY & DRAINAGE EASEMENTS EACH
SIDE OF PROPERTY LINES AS INDICATED
BY DASHED LINES EXCEPT AS OTHERWISE
SHOWN.

SEE PAGE 262

FOR COMPLETE ENG DATA SEE
ORIGINAL DEDICATION PLAT IN
BOOK 66, PAGE 76 OF RECORDS.