


PART OF THE NW,1/4 OF SECTION 24, T.7N., R.2W., S.L.B. & M.
HIDDEN SPRING SUBDIVISION

IN PLEASANT VIEW CITY

TAXING UNIT: 11

SCALE 1" = 60'

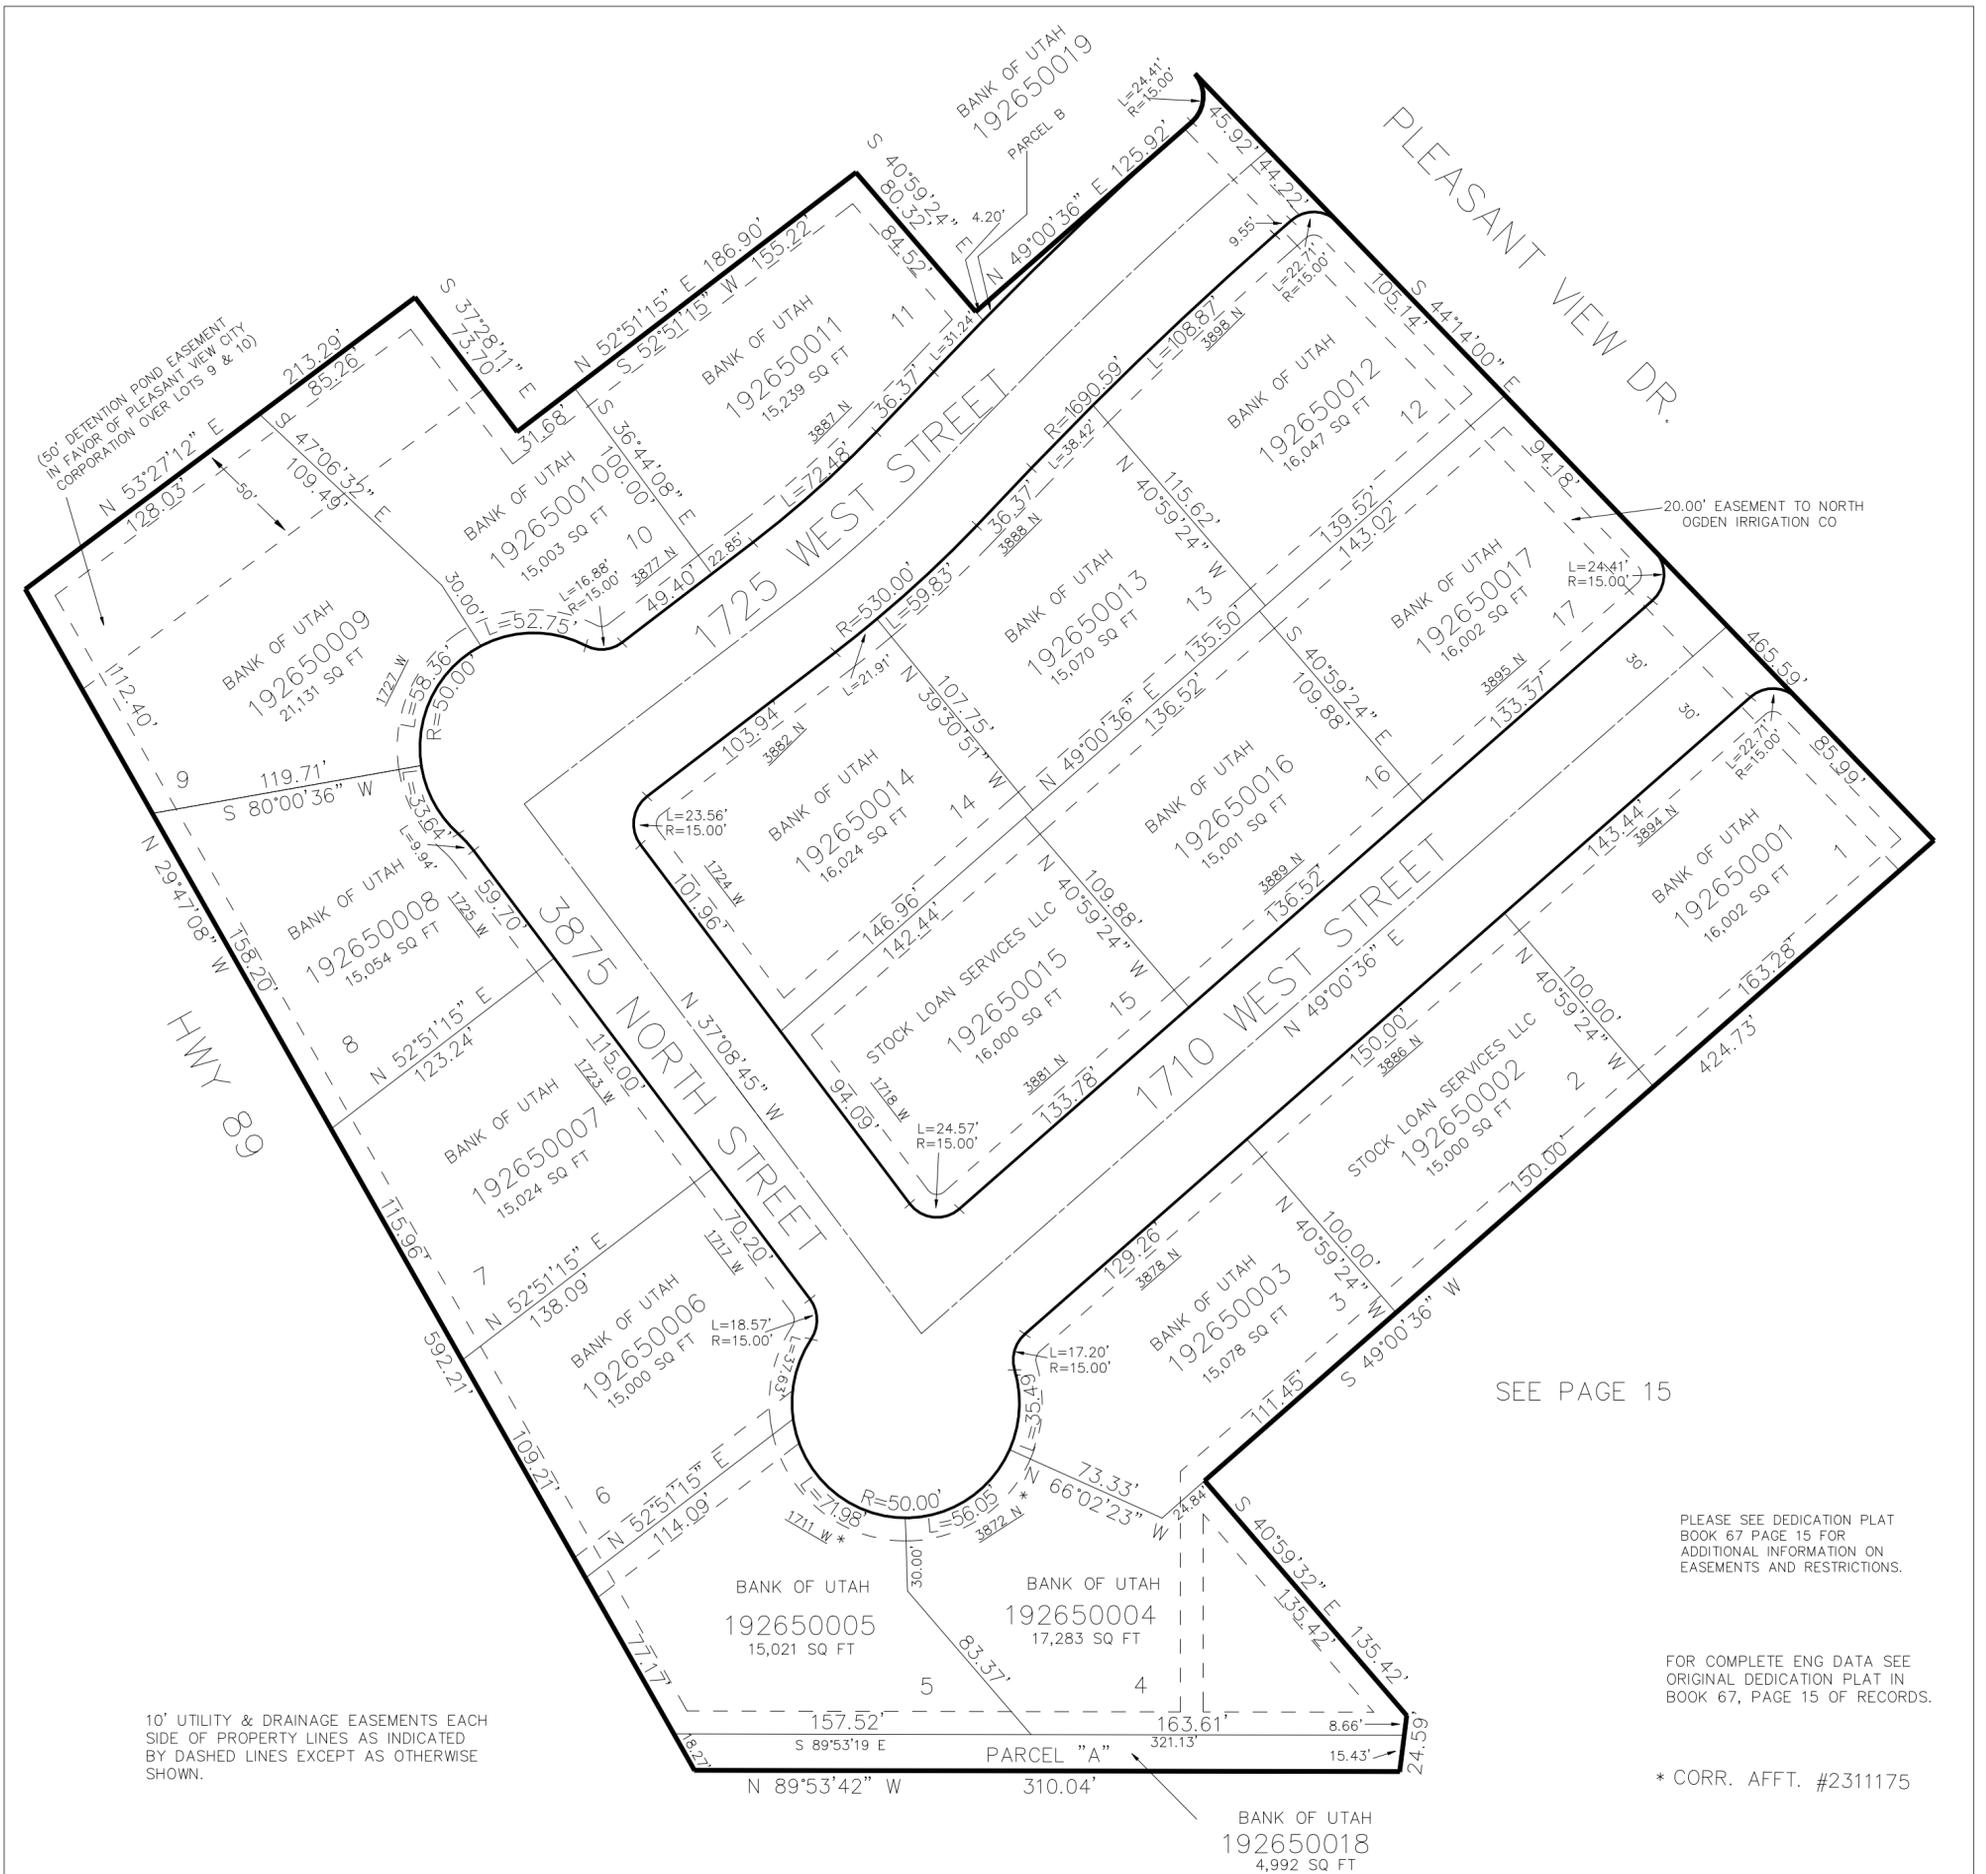

SEE PAGE 15

PLEASE SEE DEDICATION PLAT
 BOOK 67 PAGE 15 FOR
 ADDITIONAL INFORMATION ON
 EASEMENTS AND RESTRICTIONS.

FOR COMPLETE ENG DATA SEE
 ORIGINAL DEDICATION PLAT IN
 BOOK 67, PAGE 15 OF RECORDS.

* CORR. AFFT. #2311175

10' UTILITY & DRAINAGE EASEMENTS EACH
 SIDE OF PROPERTY LINES AS INDICATED
 BY DASHED LINES EXCEPT AS OTHERWISE
 SHOWN.