

PART OF THE SW1/4, OF SECTION 22, T.7N., R.2W., S.L.B. & M.  
**ENGLAND MEADOWS SUB PHASE 1**

IN PLAIN CITY  
 SCALE 1" = 80'

TAXING UNIT: 434


SEE PAGE 10

SEE PAGE 267

SEE PAGE 10

SEE PAGE 268

COMMUNITY AREA

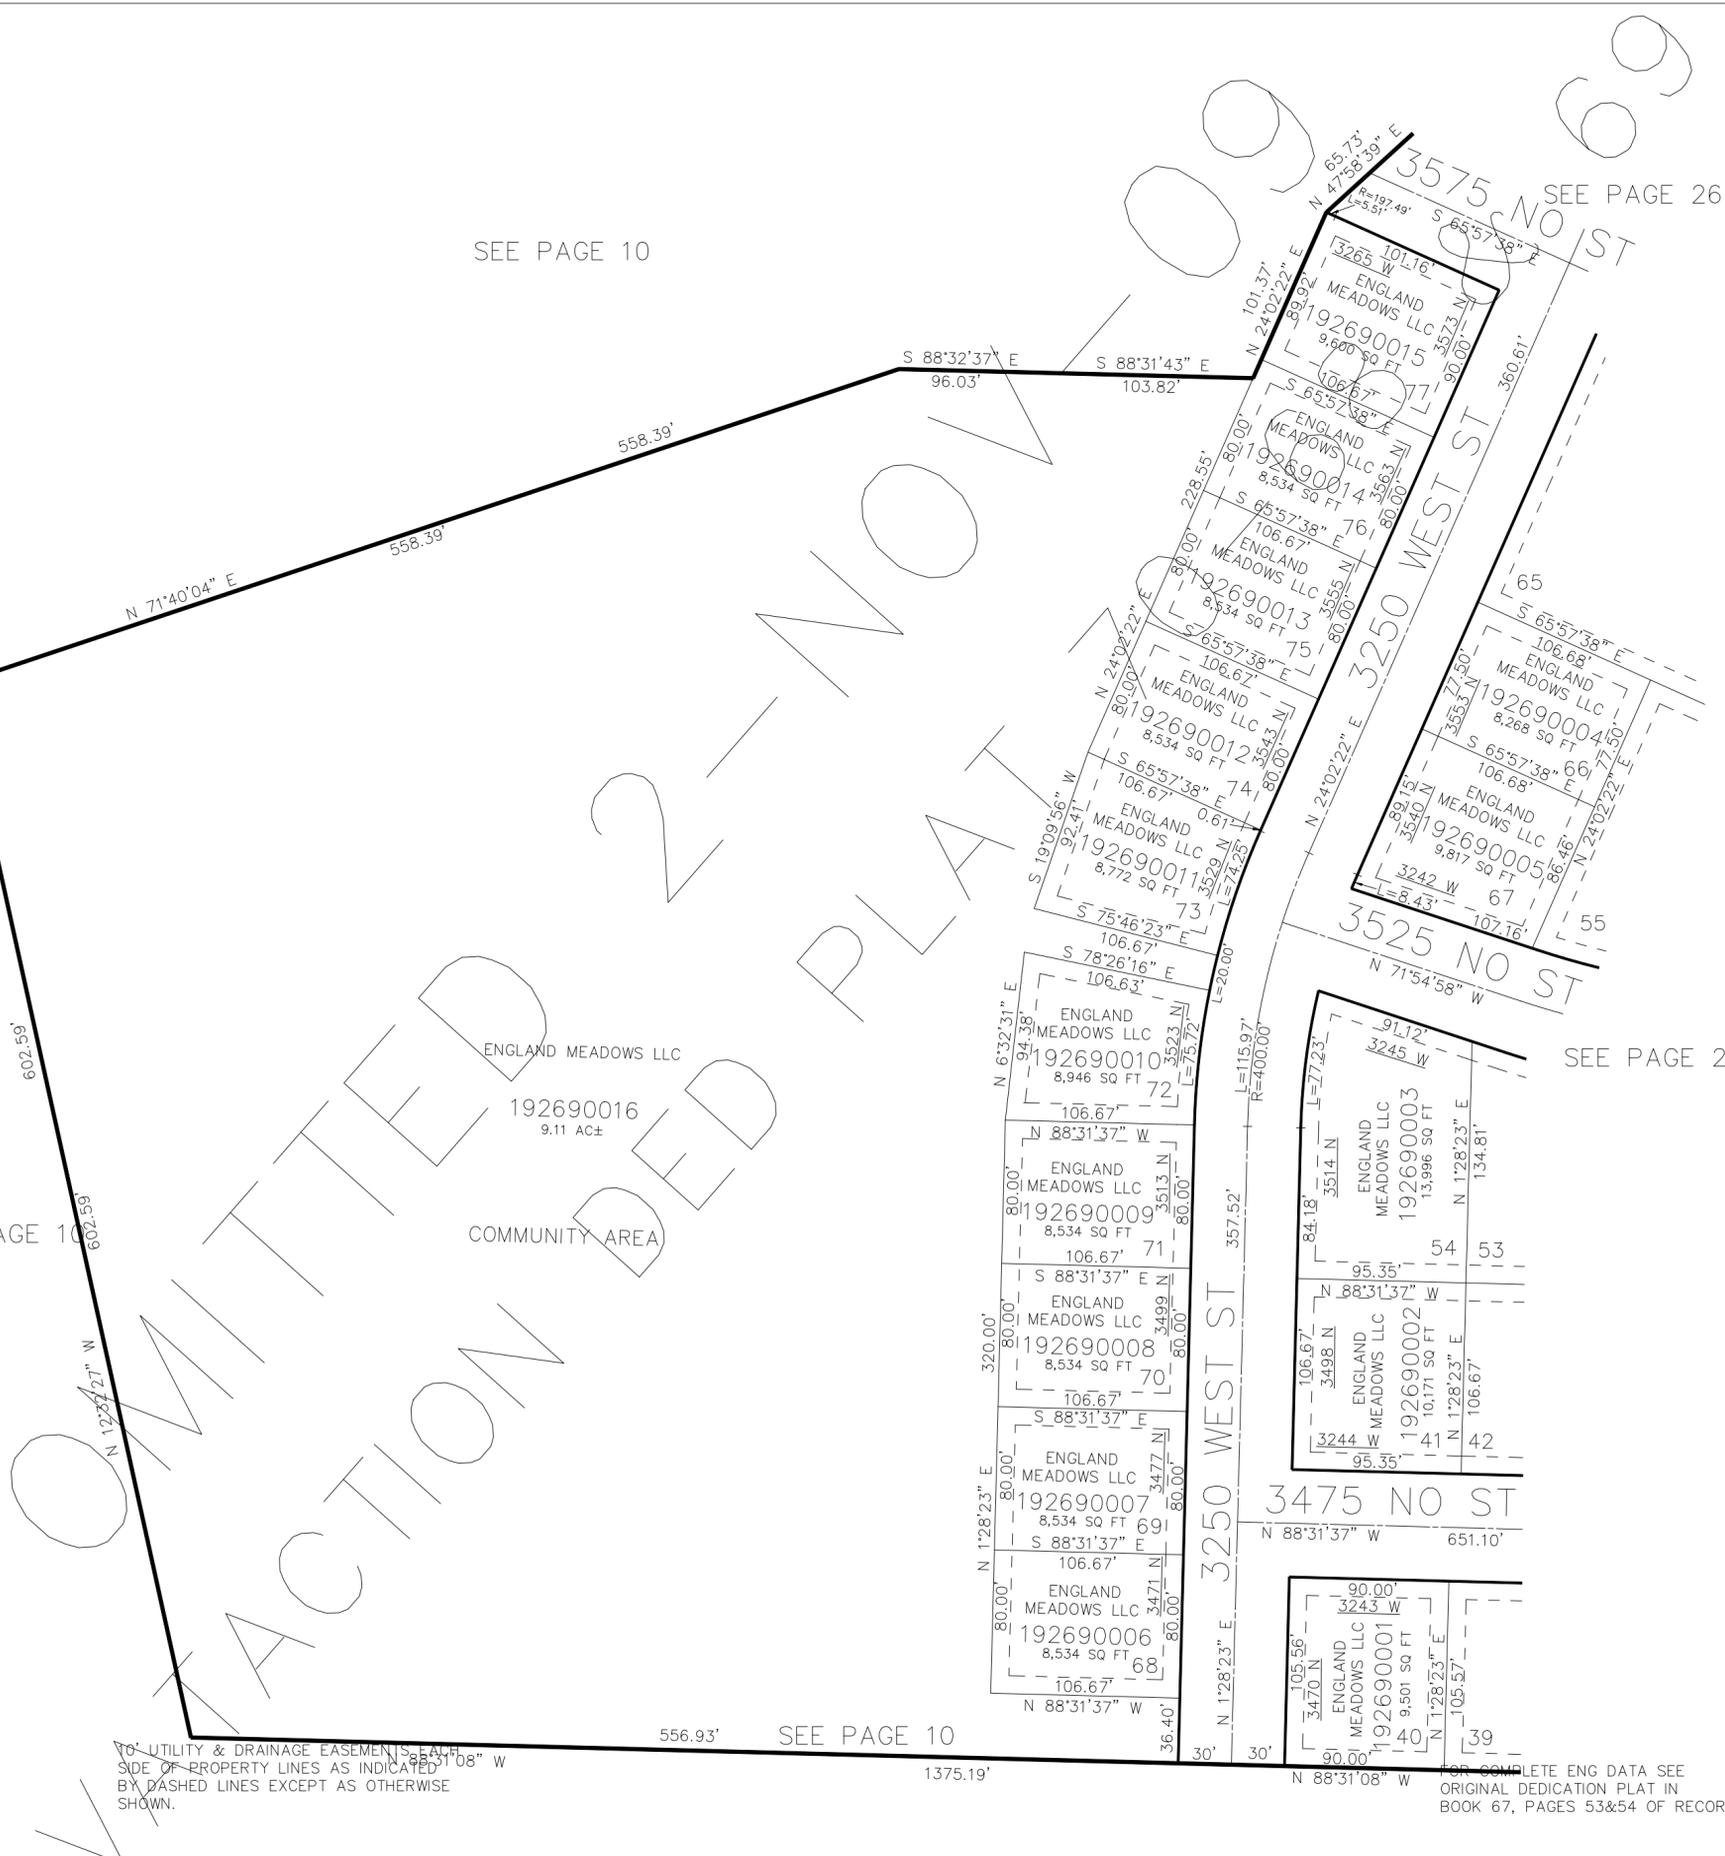

10' UTILITY & DRAINAGE EASEMENT IS HALF  
 SIDE OF PROPERTY LINES AS INDICATED  
 BY DASHED LINES EXCEPT AS OTHERWISE  
 SHOWN.

SEE PAGE 10

FOR COMPLETE ENG DATA SEE  
 ORIGINAL DEDICATION PLAT IN  
 BOOK 67, PAGES 53&54 OF RECORDS.