


PART OF THE WEST 1/2, OF SECTION 27, T.7N., R.2W., S.L.B. & M.
STILLCREEK VILLAGE PRUD PH 1D PATIO HOMES

IN PLAIN CITY
SCALE 1" = 60'

TAXING UNIT: 21

SEE PAGE 22

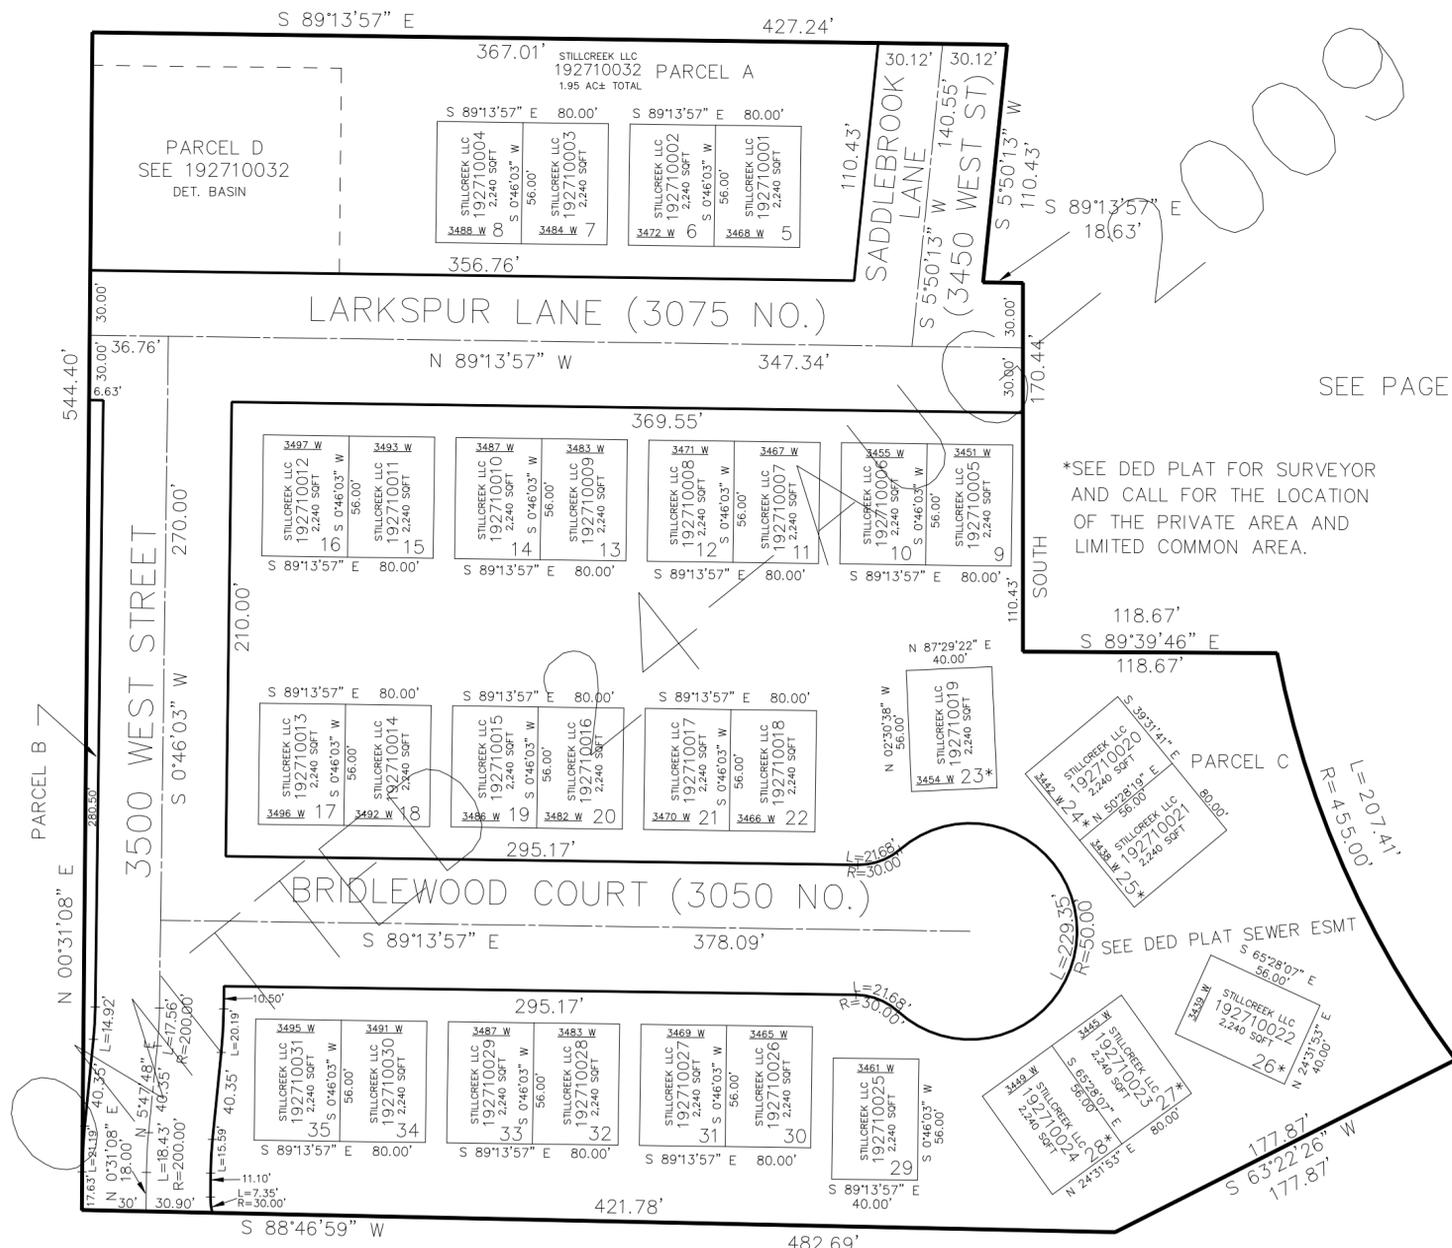

SEE PAGE 28

SEE PAGE 270

*SEE DED PLAT FOR SURVEYOR AND CALL FOR THE LOCATION OF THE PRIVATE AREA AND LIMITED COMMON AREA.

SEE PAGE 229

SEE PAGE 100

10' UTILITY & DRAINAGE EASEMENTS EACH SIDE OF PROPERTY LINES AS INDICATED BY DASHED LINES EXCEPT AS OTHERWISE SHOWN.

FOR COMPLETE ENG DATA SEE ORIGINAL DEDICATION PLAT IN BOOK 67, PAGE 58 OF RECORDS.