

PART OF THE NW.1/4, OF SECTION 23 AND PART OF THE NE.1/4, OF SECTION 22, T.7N., R.2W., S.L.B. & M.


280

THE PLAZA AT FARR WEST PHASE 1

IN FARR WEST CITY

TAXING UNIT: 145, 308

SCALE 1" = 80'

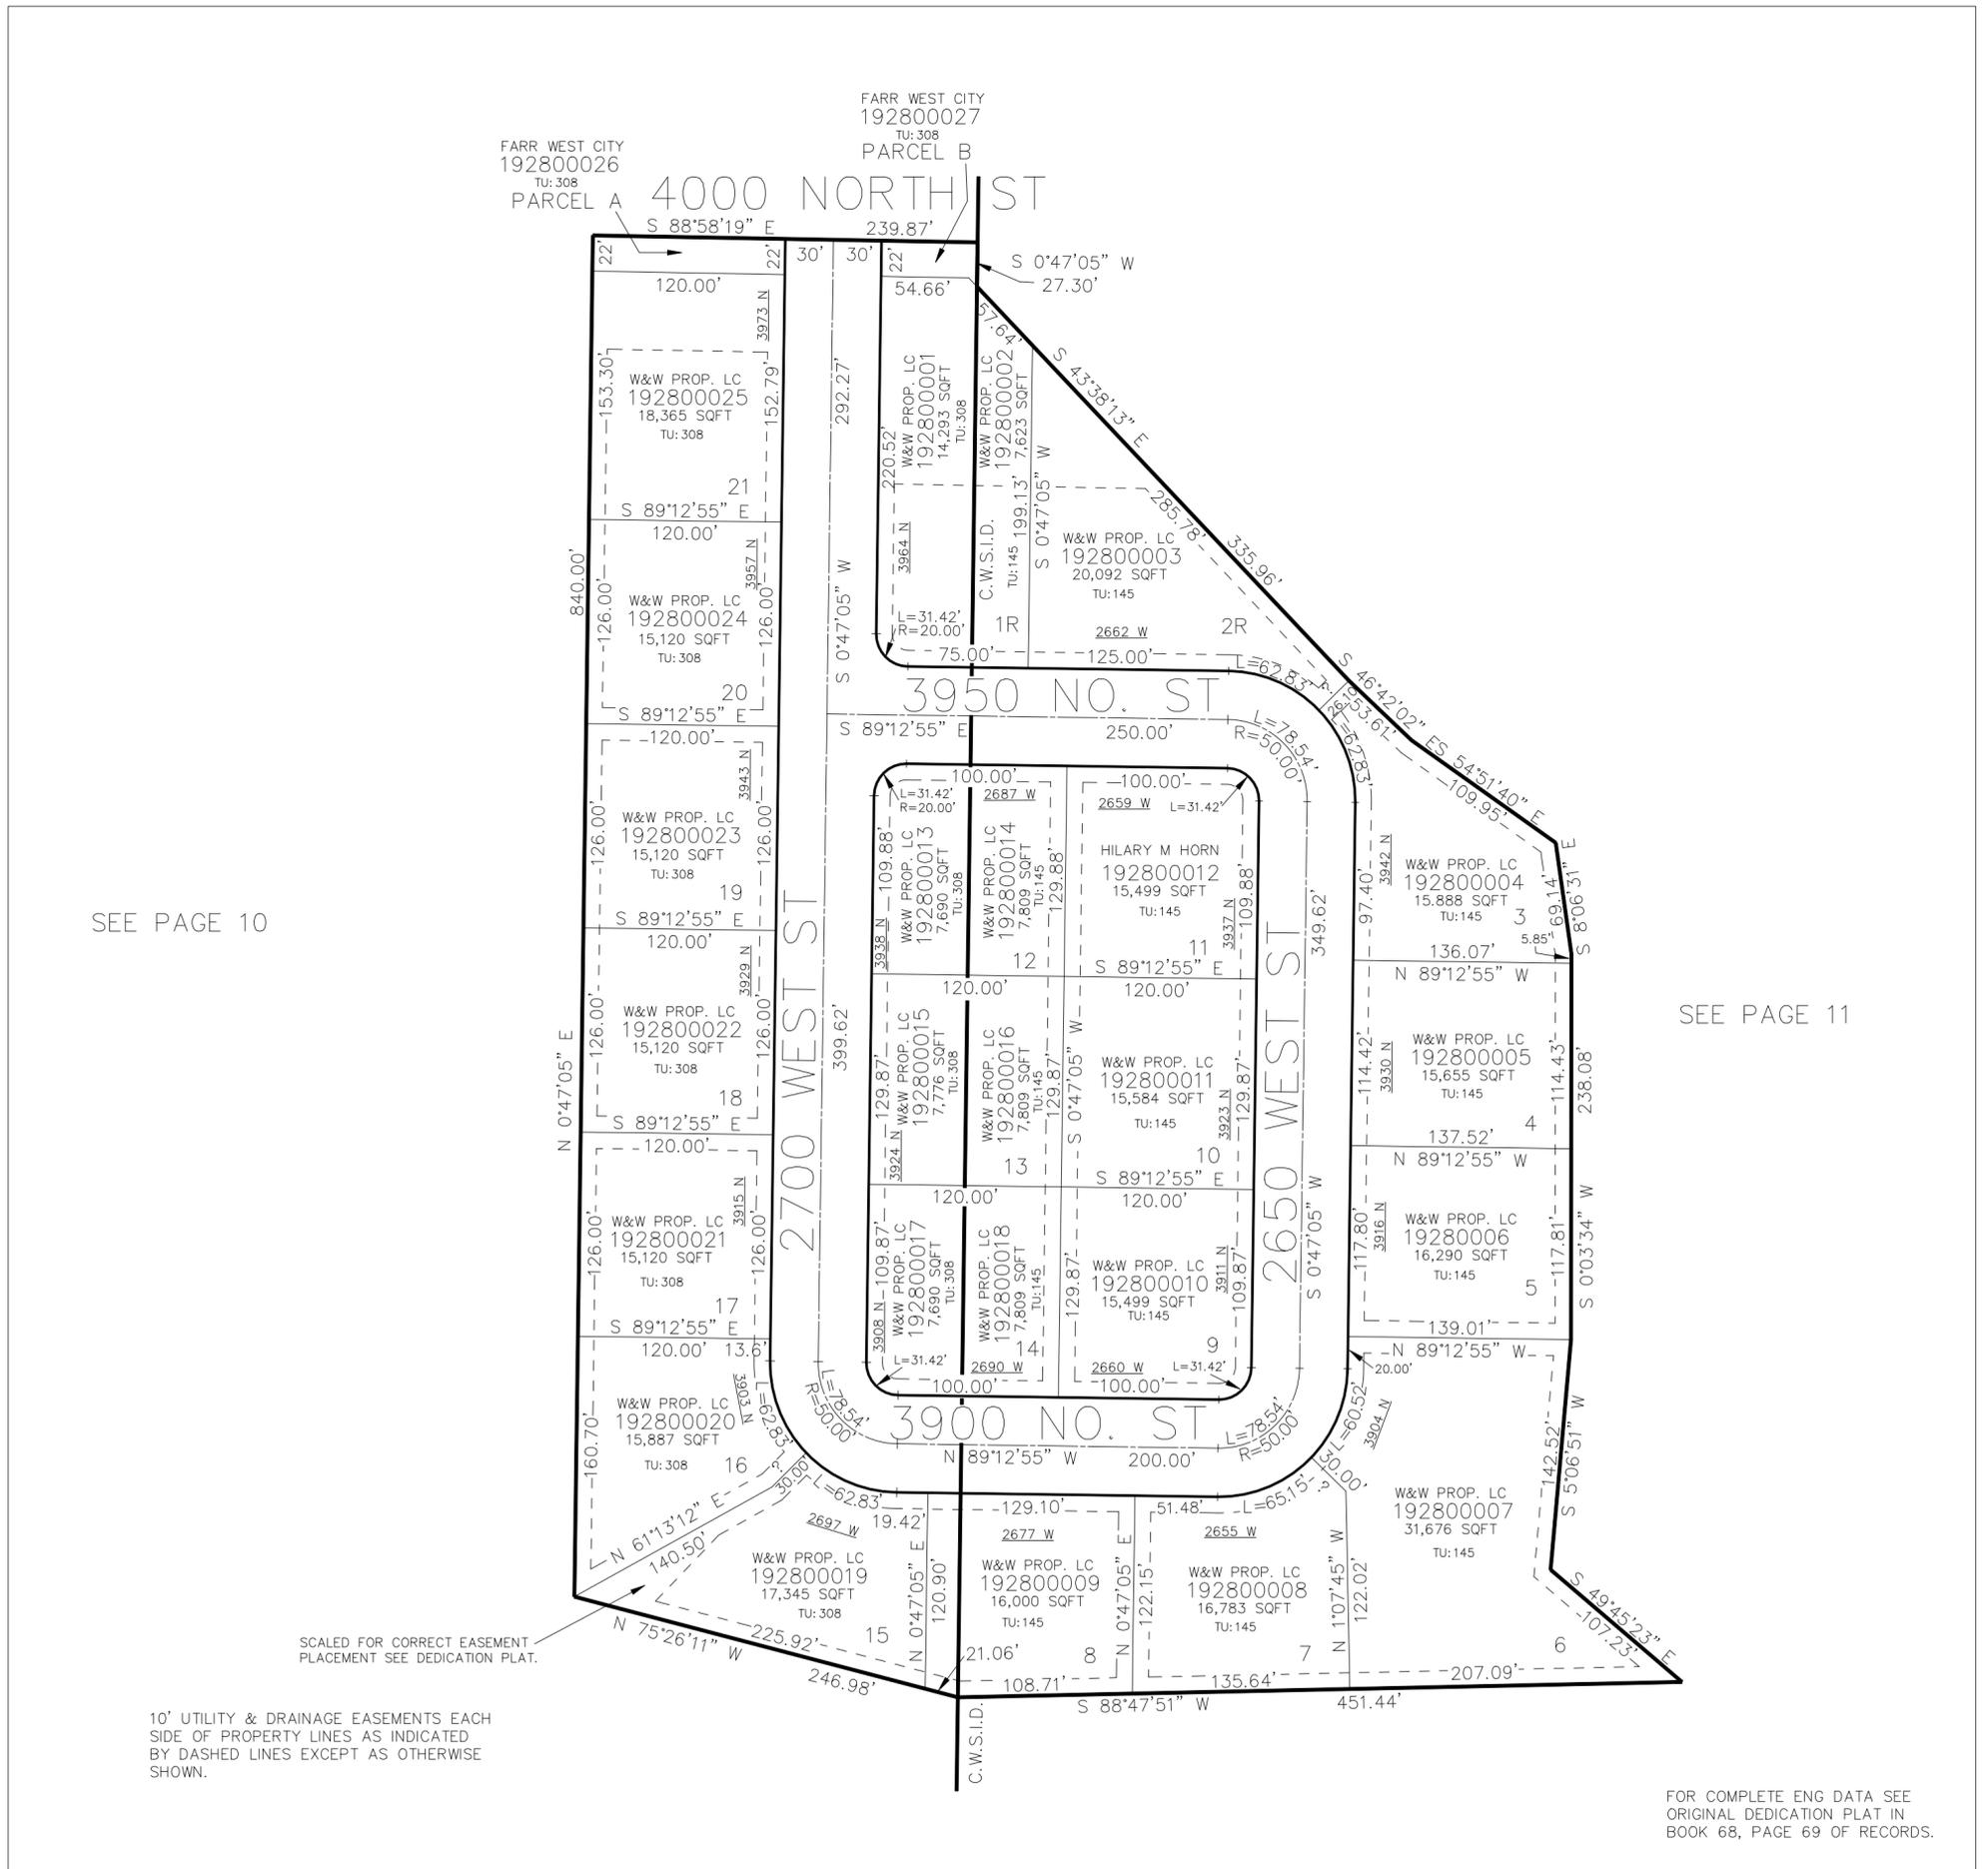

SEE PAGE 10

SEE PAGE 11

SCALED FOR CORRECT EASEMENT PLACEMENT SEE DEDICATION PLAT.

10' UTILITY & DRAINAGE EASEMENTS EACH SIDE OF PROPERTY LINES AS INDICATED BY DASHED LINES EXCEPT AS OTHERWISE SHOWN.

FOR COMPLETE ENG DATA SEE ORIGINAL DEDICATION PLAT IN BOOK 68, PAGE 69 OF RECORDS.