

PART OF THE NW.1/4, OF SECTION 23 AND PART OF THE NE.1/4, OF SECTION 22, T.7N., R.2W., S.L.B. & M.


280

# THE PLAZA AT FARR WEST PHASE 1

IN FARR WEST CITY

TAXING UNIT: 145, 479

SCALE 1" = 80'

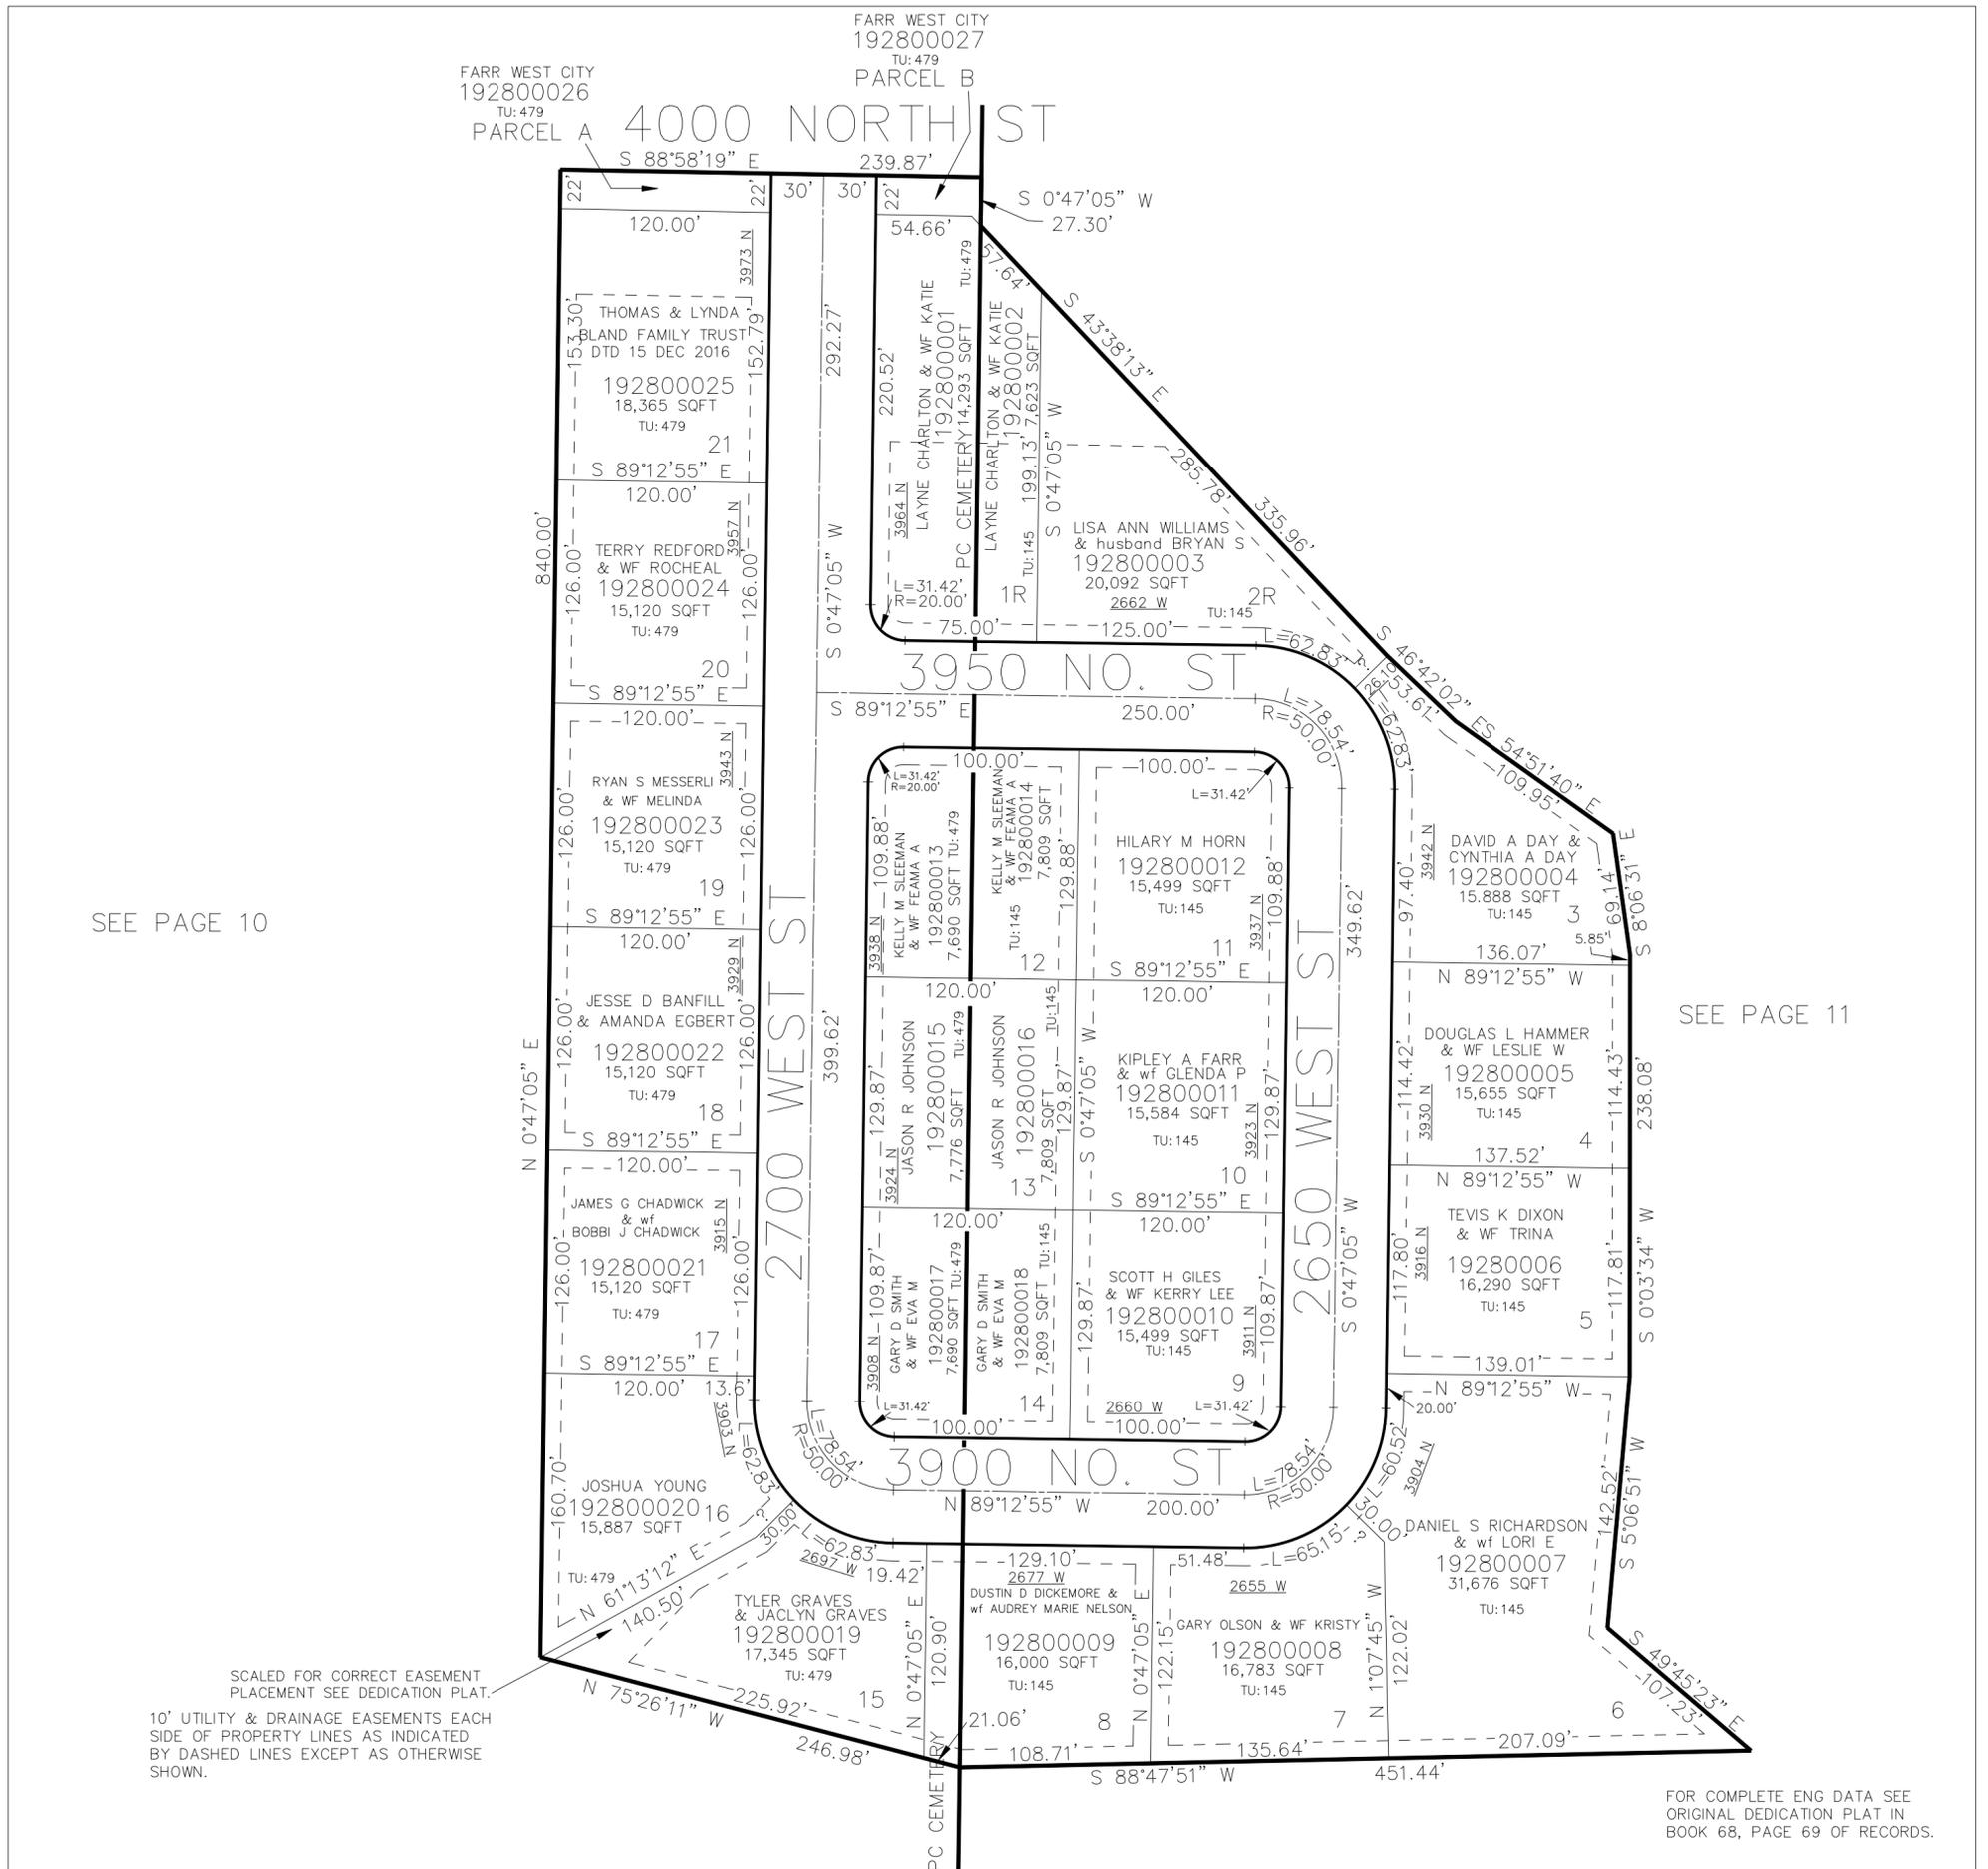

SEE PAGE 10

SEE PAGE 11

SCALED FOR CORRECT EASEMENT  
PLACEMENT SEE DEDICATION PLAT.  
10' UTILITY & DRAINAGE EASEMENTS EACH  
SIDE OF PROPERTY LINES AS INDICATED  
BY DASHED LINES EXCEPT AS OTHERWISE  
SHOWN.

FOR COMPLETE ENG DATA SEE  
ORIGINAL DEDICATION PLAT IN  
BOOK 68, PAGE 69 OF RECORDS.