


PART OF THE WEST 1/2, OF SECTION 27, T.7N., R.2W., S.L.B. & M.  
STILLCREEK VILLAGE PRUD PH 1D PATIO HOMES 1ST AMENDMENT

IN PLAIN CITY  
SCALE 1" = 60'

TAXING UNIT: 21

SEE PAGE 22

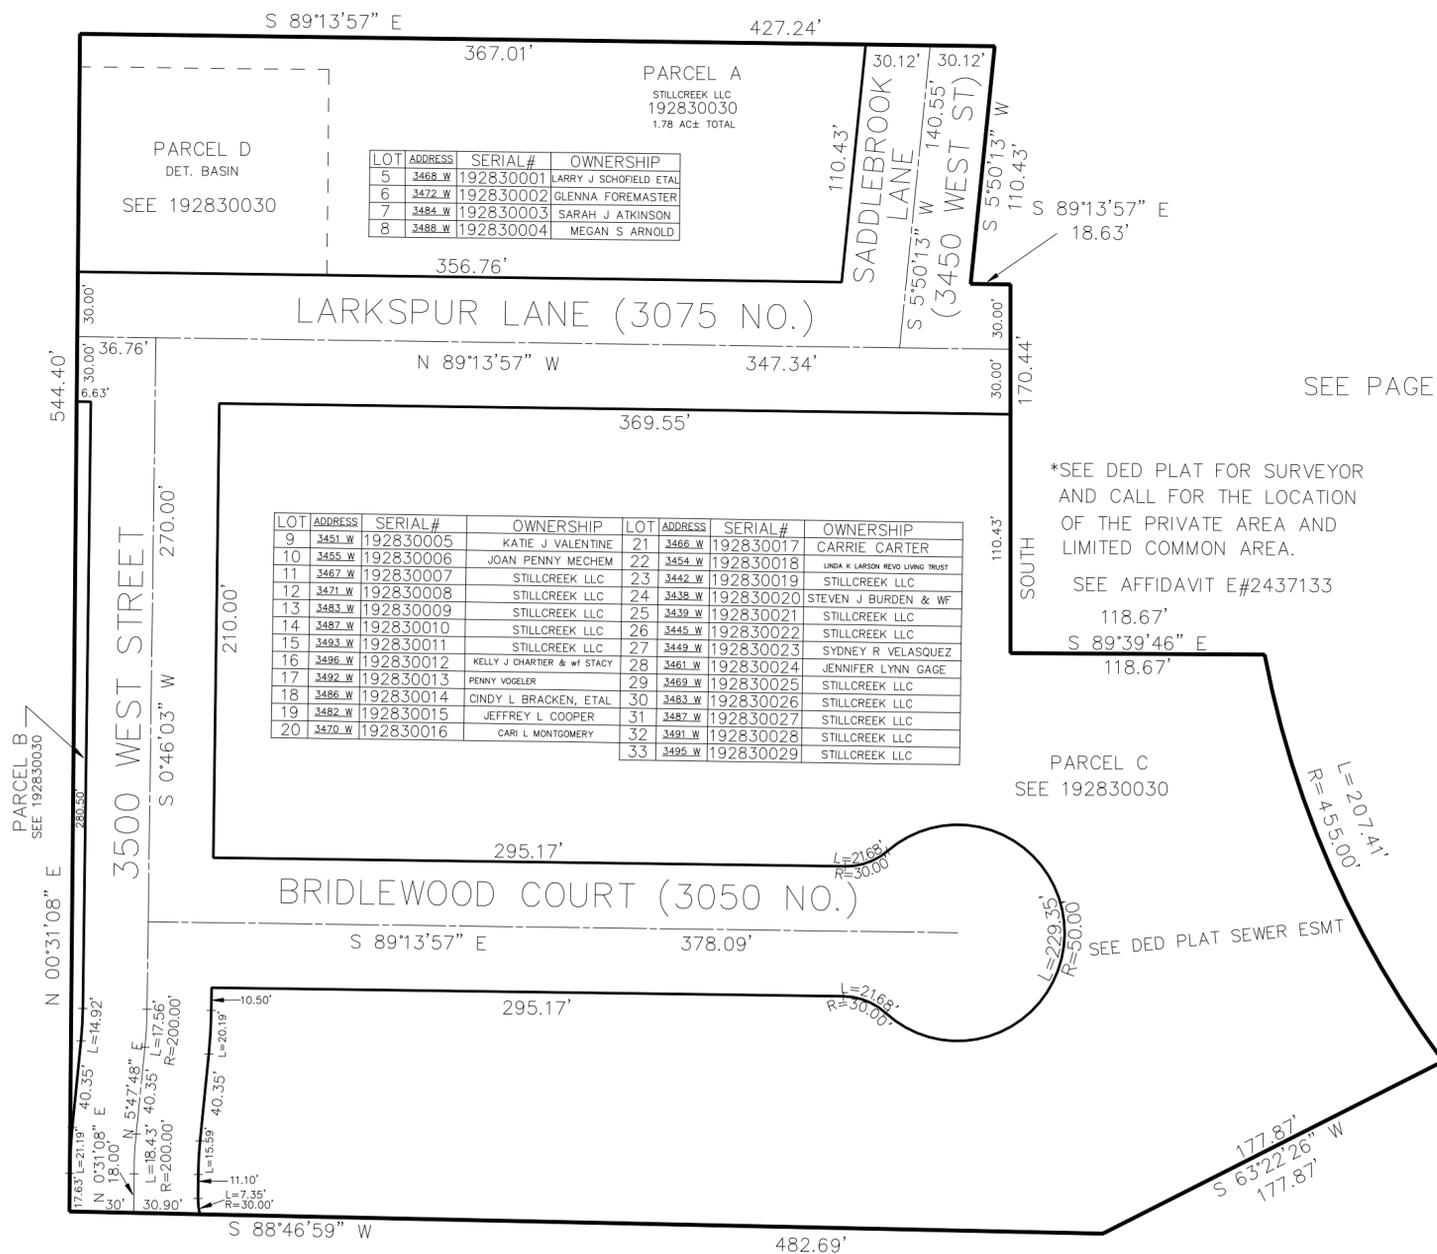

SEE PAGE 28

SEE PAGE 270

SEE PAGE 229

SEE PAGE 100

FOR COMPLETE ENG DATA SEE ORIGINAL DEDICATION PLAT IN BOOK 70, PAGE 32 OF RECORDS.

10' UTILITY & DRAINAGE EASEMENTS EACH SIDE OF PROPERTY LINES AS INDICATED BY DASHED LINES EXCEPT AS OTHERWISE SHOWN.