

PART OF THE NE.1/4, OF SECTION 22, T.7N., R.2W., S.L.B. & M.

288

GREG STOWE SUBDIVISION

IN WEBER COUNTY


TAXING UNIT: 19

SCALE 1" = 60'

SEE PAGE 10

SEE PAGE 10

2975 WEST ST
(PRIVATE ROAD)

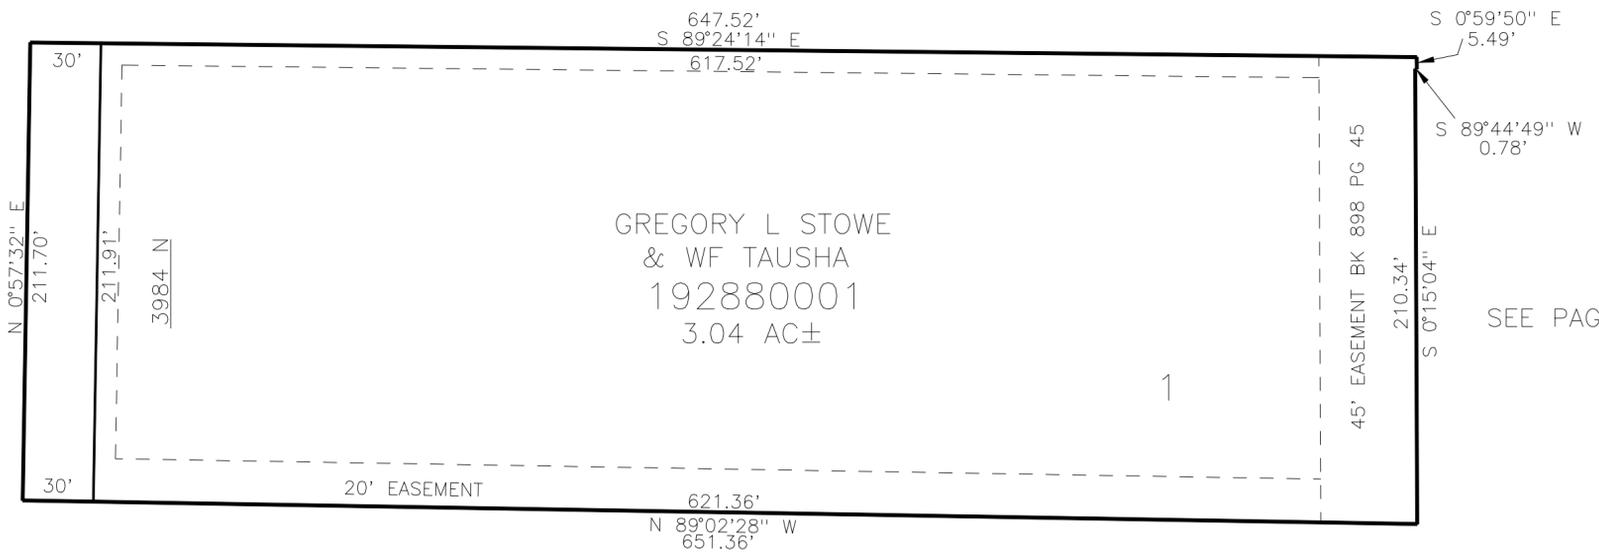

GREGORY L STOWE
& WF TAUSHA
192880001
3.04 AC±

1

SEE PAGE 10

SEE PAGE 10

10' UTILITY & DRAINAGE EASEMENTS EACH SIDE OF PROPERTY LINES AS INDICATED BY DASHED LINES EXCEPT AS OTHERWISE SHOWN.

FOR COMPLETE ENG DATA SEE ORIGINAL DEDICATION PLAT IN BOOK 71, PAGE 37 OF RECORDS.