

PART OF THE SW.1/4, OF SECTION 35, T.7N., R.2W., S.L.B. & M.
SEASONS ESTATES SUBDIVISION


IN FARR WEST CITY

TAXING UNIT: 145

SCALE 1" = 80'

SEE PAGE 39-2
2075 NORTH

SEE PAGE 39-2

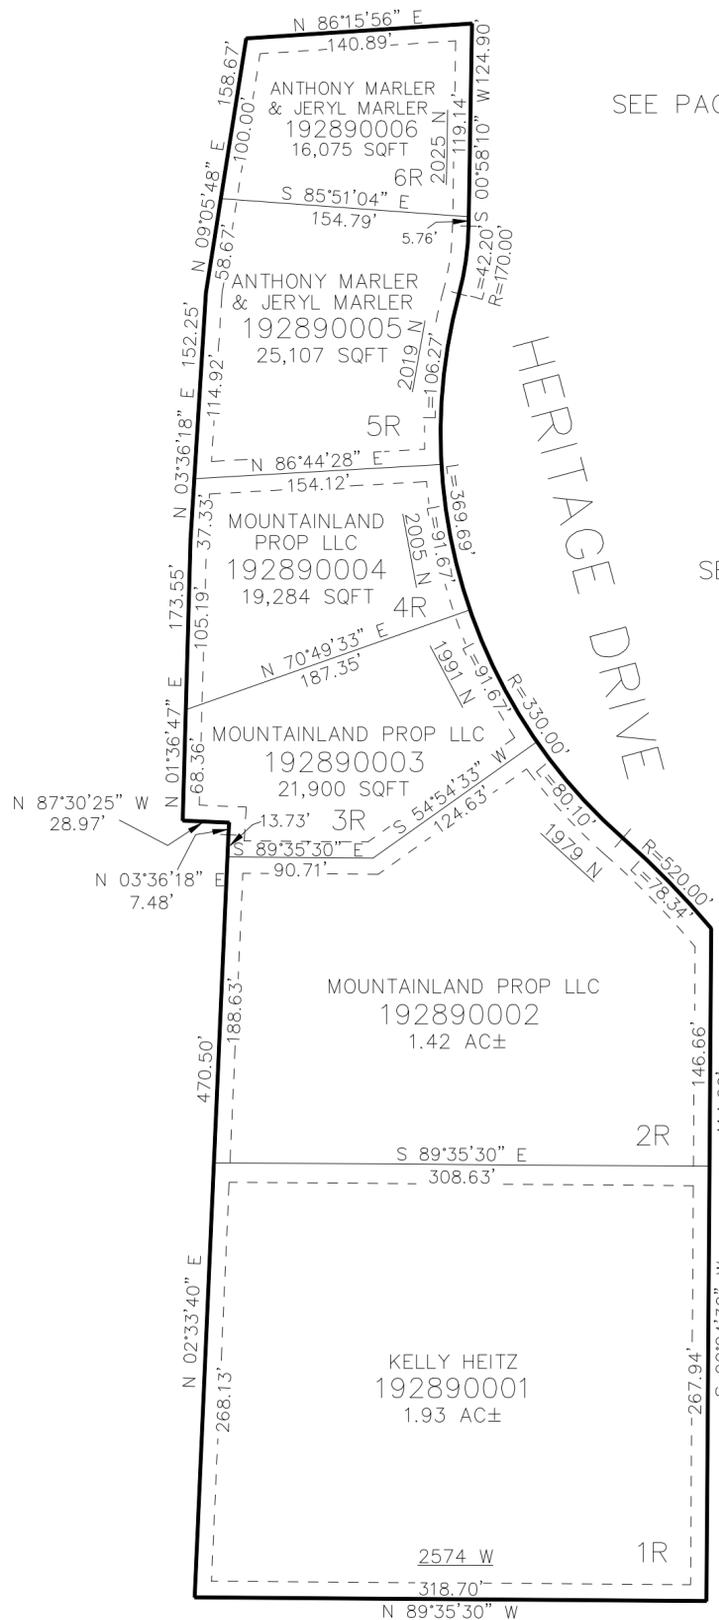

SEE PAGE 103

SEE PAGE 86

SEE PAGE 39-2

10' UTILITY & DRAINAGE EASEMENTS EACH
SIDE OF PROPERTY LINES AS INDICATED
BY DASHED LINES EXCEPT AS OTHERWISE
SHOWN.

FOR COMPLETE ENG DATA SEE
ORIGINAL DEDICATION PLAT IN
BOOK 71, PAGE 90 OF RECORDS.

1900 NORTH

SEE PAGE 39-2