

PART OF THE SW.1/4, OF SECTION 35, T.7N., R.2W., S.L.B. & M.

SEASONS ESTATES SUBDIVISION

IN FARR WEST CITY

TAXING UNIT: 145

SCALE 1" = 80'


SEE PAGE 39-2
2075 NORTH

SEE PAGE 103

SEE PAGE 86

SEE PAGE 39-2

SEE PAGE 39-2

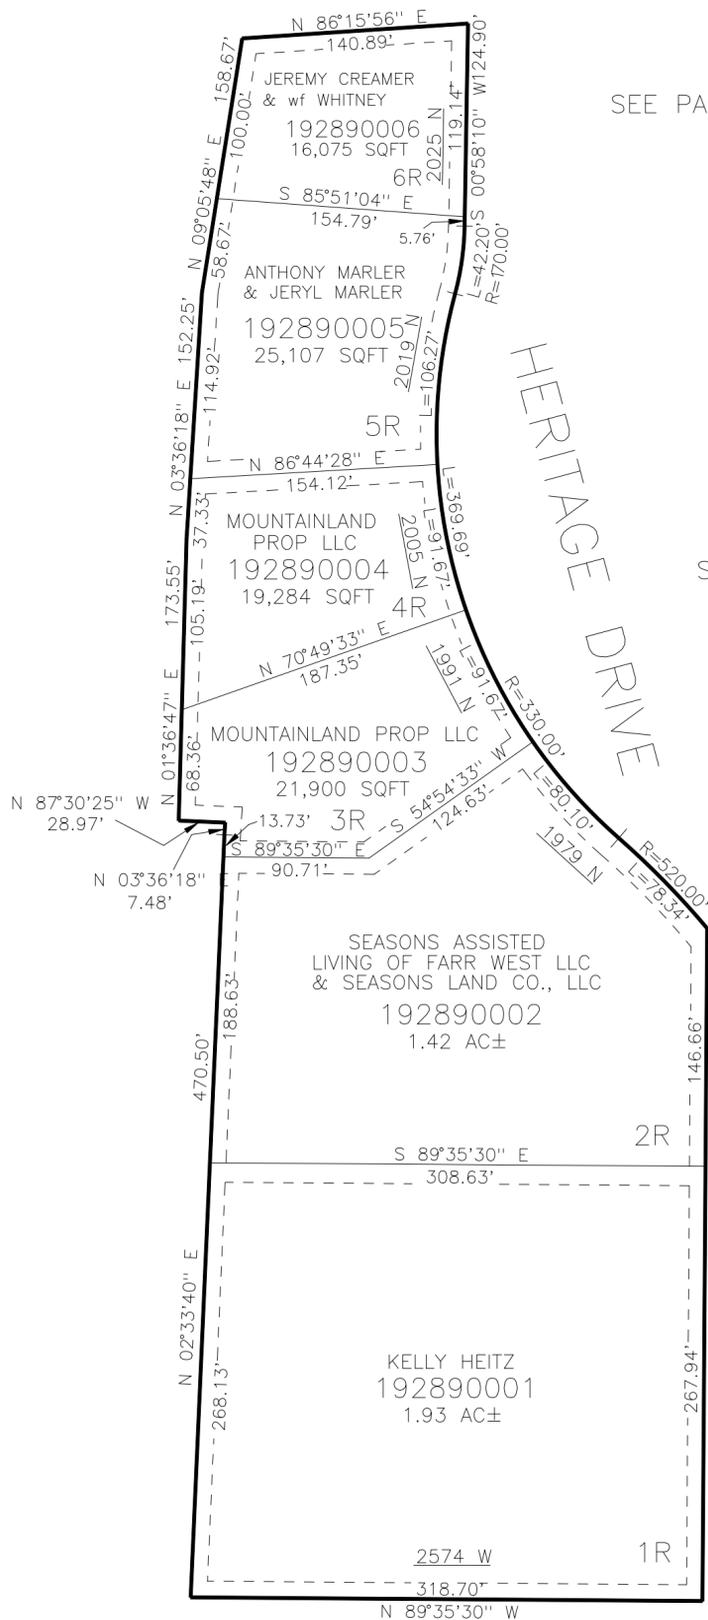

10' UTILITY & DRAINAGE EASEMENTS EACH SIDE OF PROPERTY LINES AS INDICATED BY DASHED LINES EXCEPT AS OTHERWISE SHOWN.

FOR COMPLETE ENG DATA SEE ORIGINAL DEDICATION PLAT IN BOOK 71, PAGE 90 OF RECORDS.

1900 NORTH

SEE PAGE 39-2