

PART OF THE SE.1/4, OF SECTION 25, T.7N., R.2W., S.L.B. & M.
MOUNTAIN VIEW LANDING COMMERCIAL SUBDIVISION 1ST AMENDMENT

IN PLEASANT VIEW CITY

TAXING UNIT: 449


SCALE 1" = 50'

SEE PAGE 16-2

SEE PAGE 16-2

SEE PAGE 16-2

SEE PAGE 16-2

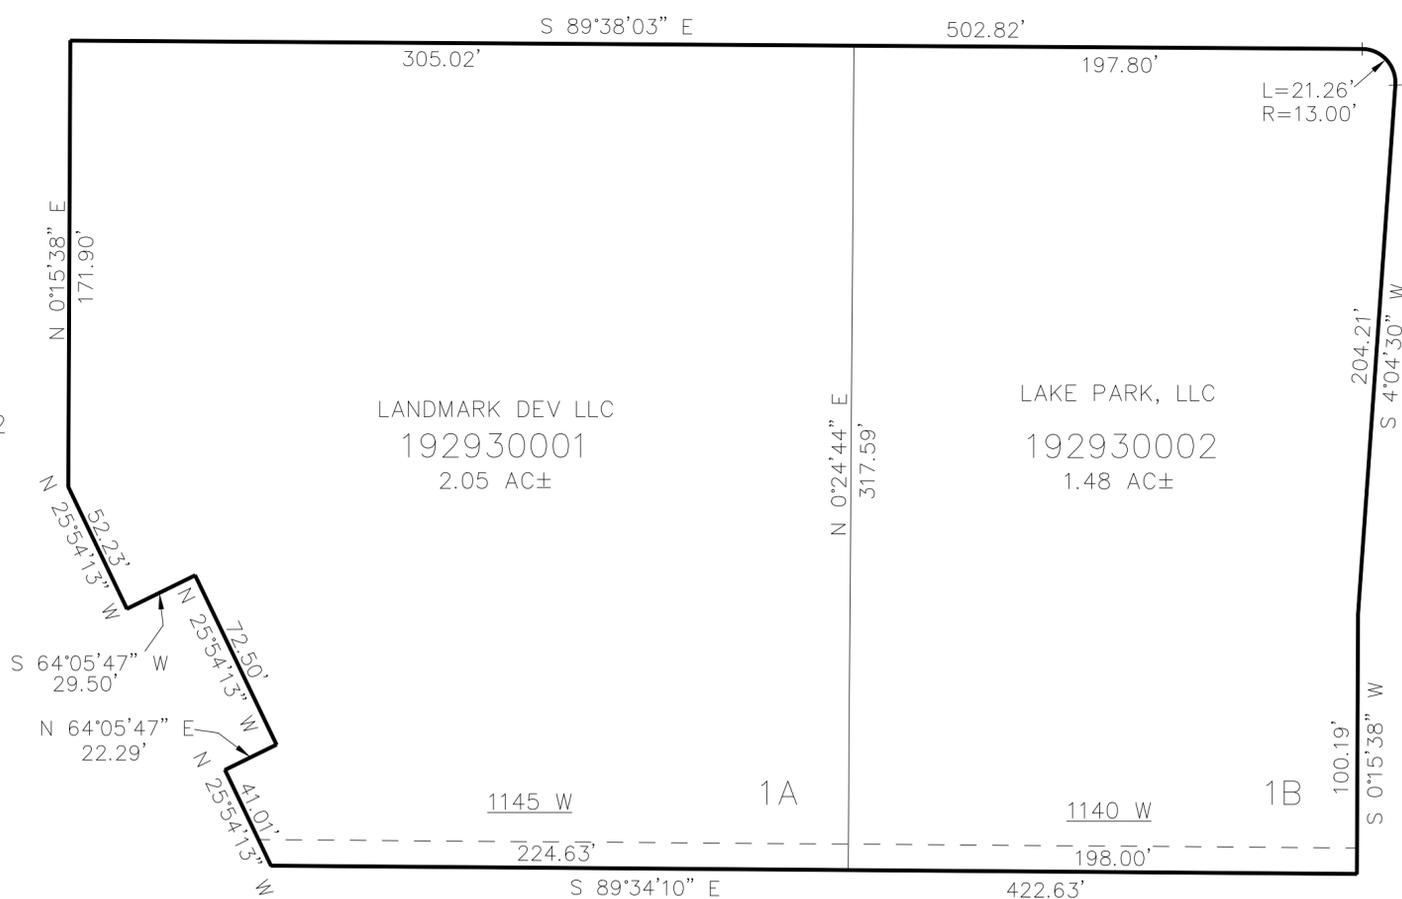

10' UTILITY & DRAINAGE EASEMENTS EACH SIDE OF PROPERTY LINES AS INDICATED BY DASHED LINES EXCEPT AS OTHERWISE SHOWN.

FOR COMPLETE ENG DATA SEE ORIGINAL DEDICATION PLAT IN BOOK 72, PAGE 20 OF RECORDS.