

PART OF THE NE.1/4, OF SECTION 27, T.7N., R.2W., S.L.B. & M.
TOP RAMEN SUBDIVISION AMENDED

295


TAXING UNIT: 21

IN PLAIN CITY
SCALE 1" = 30'

SEE PAGE 20

NORTH PLAIN CITY ROAD

SEE PAGE 20

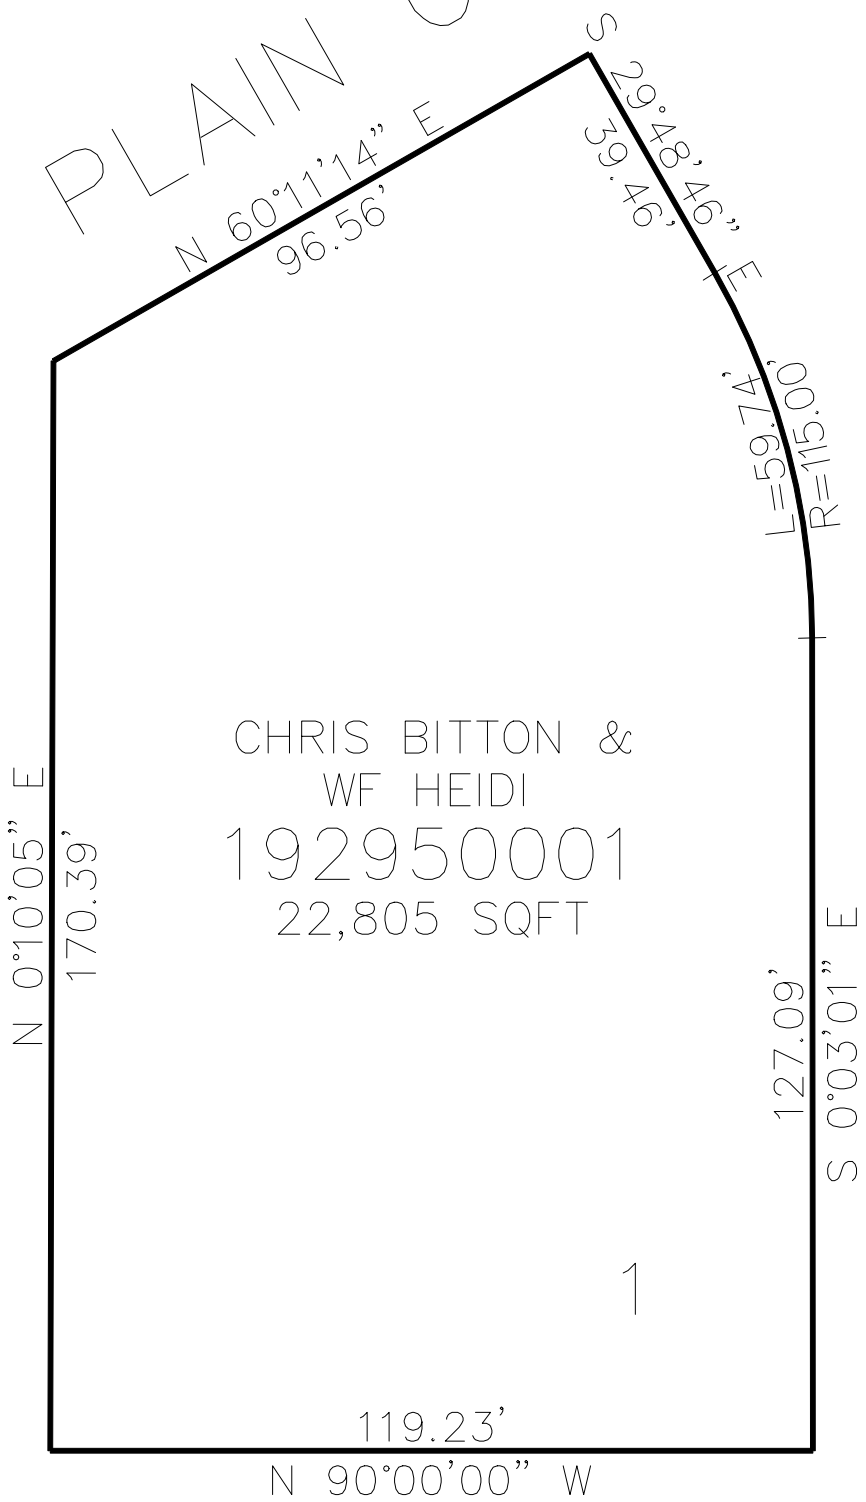

SEE PAGE 156

SEE PAGE 20

10' UTILITY & DRAINAGE EASEMENTS EACH
SIDE OF PROPERTY LINES AS INDICATED
BY DASHED LINES EXCEPT AS OTHERWISE
SHOWN.

FOR COMPLETE ENG DATA SEE
ORIGINAL DEDICATION PLAT IN
BOOK 72, PAGE 32 OF RECORDS.